


ORDINANCE NO. 176290

An ordinance amending Section 12.04 of the Los Angeles Municipal Code by amending the zoning map.

THE PEOPLE OF THE CITY OF LOS ANGELES DO ORDAIN AS FOLLOWS:

Section 1. Section 12.04 of the Los Angeles Municipal Code is hereby amended by changing the zones and zone boundaries shown upon portions of the zone map attached thereto and made a part of Article 2, Chapter 1, of the Los Angeles Municipal Code, so that such portions of the zoning map shall set forth the zones and height districts as shown on the attached Silver Lake CPU Ordinance Maps and the Table for Section 1 attached hereto and incorporated herein by this reference.

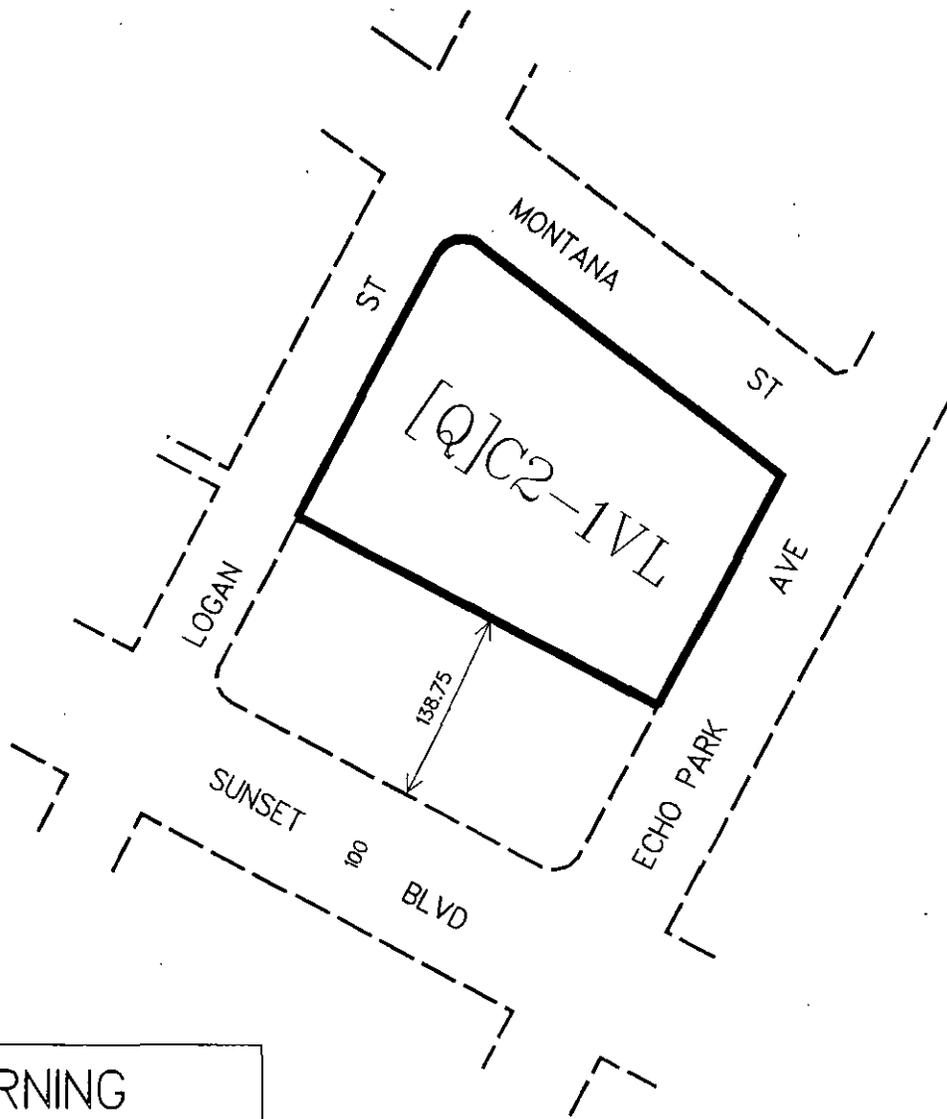

WARNING
 CPU ZONE CHANGE CREATES
 NEW ZONE BOUNDARY LINES.




NOT TO SCALE

SILVERLAKE CPU	CPC 1995-0357-CPU
C.M. 139.5 A 209	SUBAREA 13B

LCOB/AE

09/17/04

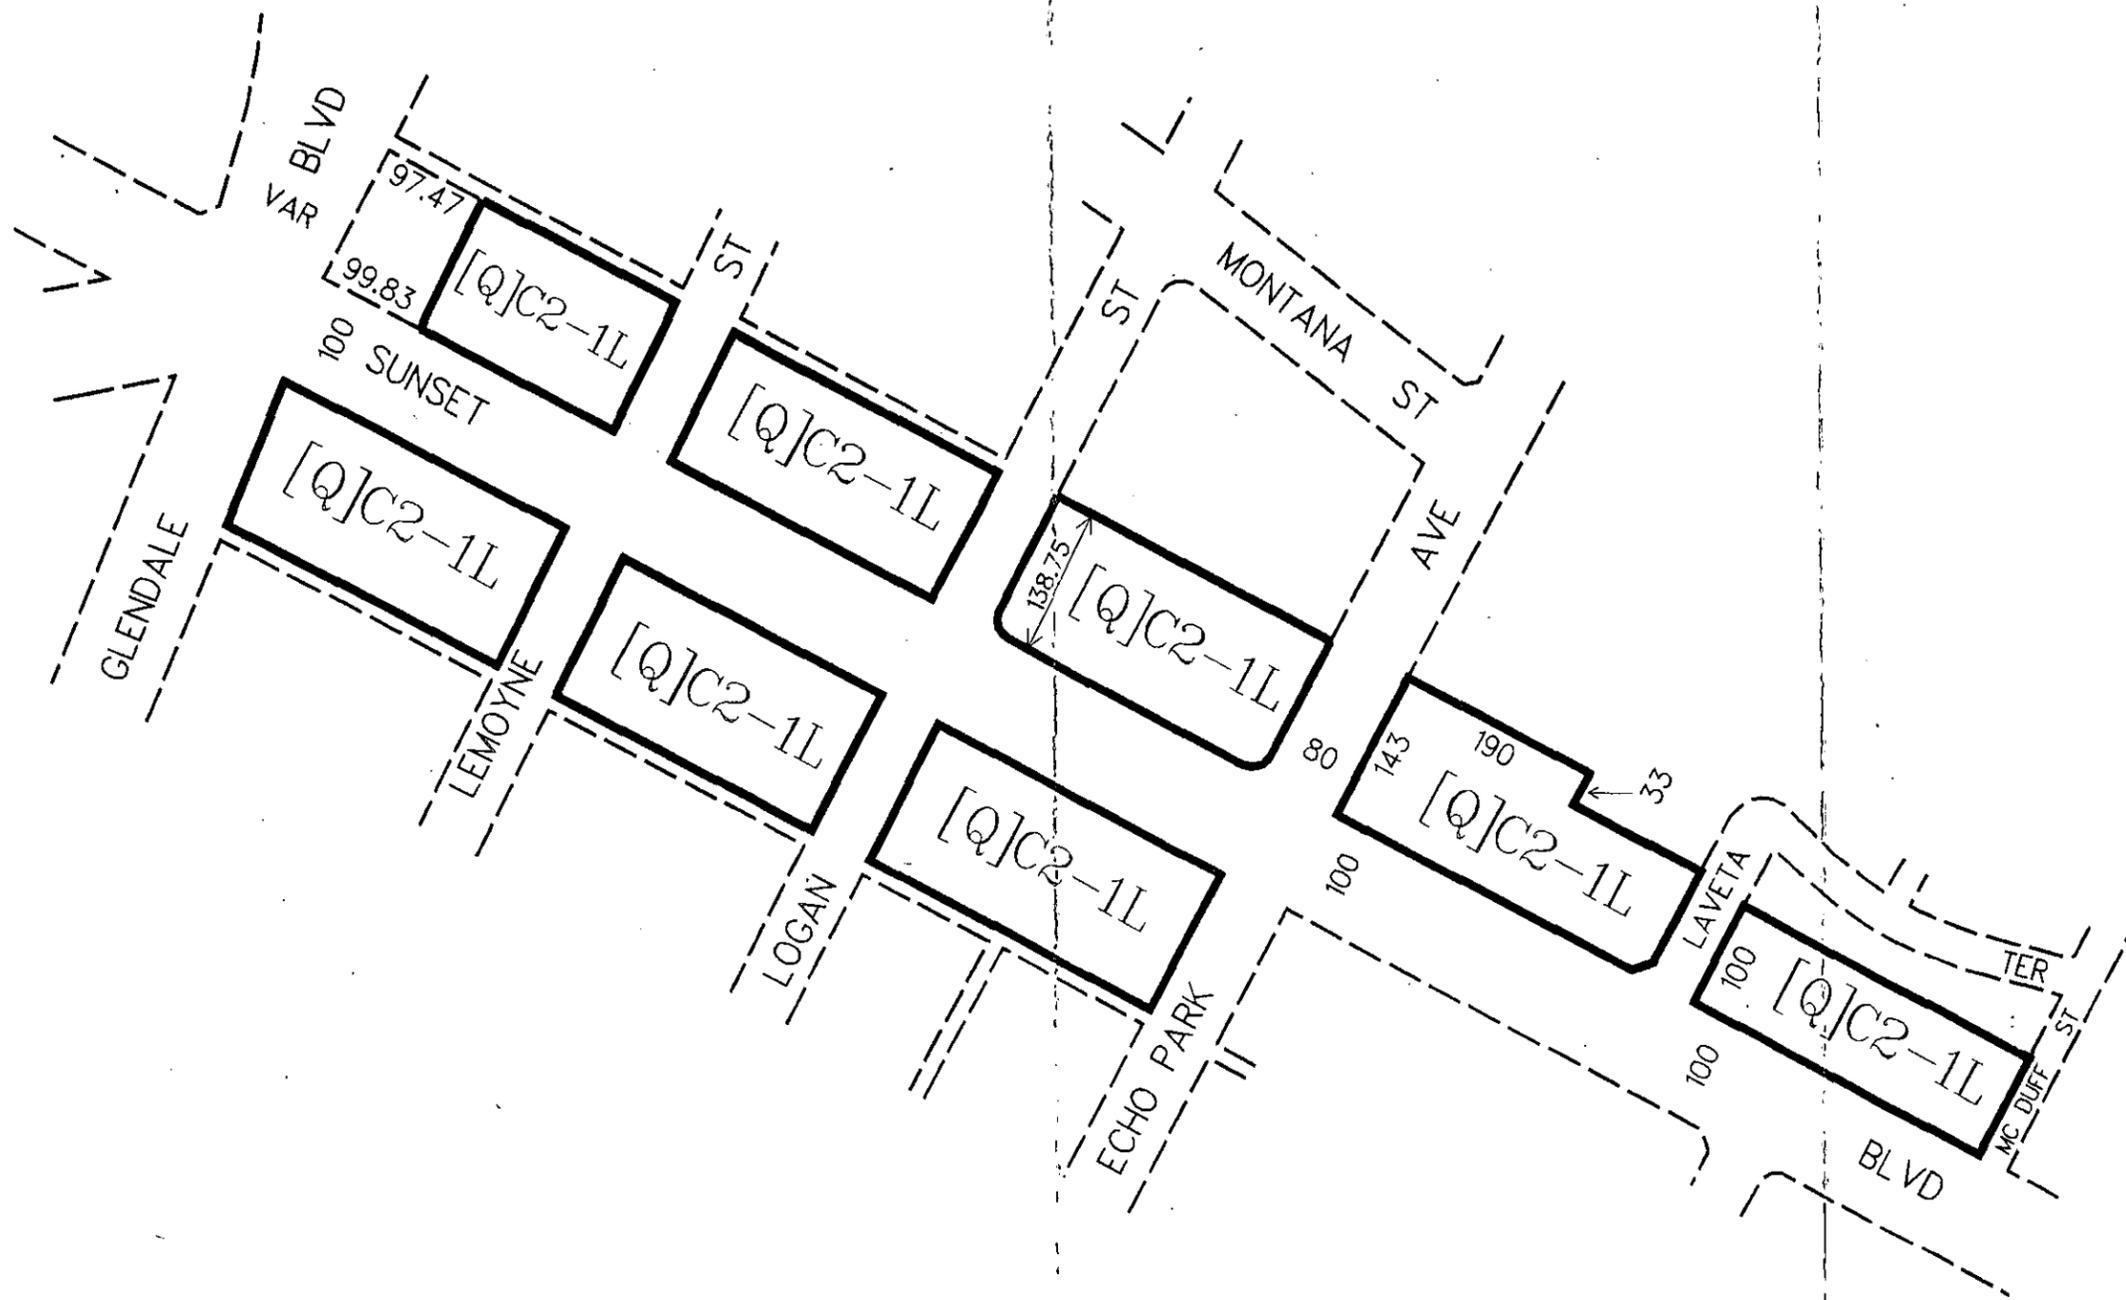

WARNING
 CPU ZONE CHANGE CREATES
 NEW ZONE BOUNDARY LINES.

↑
 NOT TO SCALE

SILVERLAKE CPU	CPC 1995-0357-CPU
C.M. 139.5 A 209	SUBAREA 14A

LCOB/AE

09/17/04

Section 2. The intent of this Ordinance is to change the zones and height districts of property as part of the City's Community Plan Update Program. Because of the numerous parcels affected by this update in the Silver Lake-Echo Park-Elysian Valley Community Plan area, the City Council has approved this form of ordinance which utilizes subarea designations, tables, and a map to establish the location of the affected properties and to make the necessary changes.

Each subarea listed in the attached Table for Section 1 is shown on the attached maps. Reference is made on each map to "CM" (Cadastral Map), a map maintained on file by the Department of Building and Safety.

References in the Table for Section 1 under the column "Existing Zone and Height District" are to the zoning classification and height district classification prior to the adoption of this ordinance and are for informational purposes only, to assist in the updating of the zone map.

In the Table for Section 1, the column "New Zone and/or Height District" sets forth the change of zone and/or height district effectuated by this ordinance.

If this ordinance effectuates a height district change for a subarea, or a portion thereof, and if such a subarea, or portion thereof, is already subject to existing "Q" Qualified Conditions limiting the height or floor area, then as between the requirements of the new height district classification and the existing "Q" Qualified Conditions, the more restrictive limitations shall control.

1 **SILVER LAKE-ECHO PARK-ELYSIAN VALLEY COMMUNITY PLAN UPDATE**

2 **TABLE I - ZONE AND HEIGHT DISTRICT CHANGES**

3

4

5

SUBAREA NO.	EXISTING ZONE AND HEIGHT DISTRICT	NEW ZONE AND/OR HEIGHT DISTRICT
13b	C2-1VL	[Q]C2-1VL
	P-1L	[Q]C2-1L
14a	C2-1L	[Q]C2-1L
	P-1L	[Q]C2-1L
	C2-1VL	[Q]C2-1VL

6

7

8

9

10

11

Section 3. Pursuant to Section 12.32 K of the Los Angeles Municipal Code, and any amendment thereto, the following limitations are hereby imposed upon the use of that property described in Section 1, which is subject to the "Q" Qualified Classification or "D" Development Limitation.

Limitations imposed upon the use of property subject to the permanent "Q" Qualified Classification or "D" Development Limitation are imposed pursuant to Section 12.32K and 12.32G, respectively, of the Los Angeles Municipal Code. The "Q" Qualified Conditions are indicated by the symbol "Q" in brackets proceeding the proposed zoning designation (for example, [Q]C2). The "D" Development Limitations are indicated by a "D" following the height district designation (for example, C2-2D).

Section 4. Each affected subarea, or portion thereof, listed in the Table for Section 3, is also described in the attached Ordinance Maps and the Table for Section 1. In the Table for Section 3, the column "New Zone and/or Height District," sets forth the change of zone or height district effectuated by the ordinance. Where the zone symbols of the new zoning designation are preceded by the symbol "Q" in brackets, (for example, [Q] C2) or a "D" follows the height district designation (for example, C2-2D), the conditions and limitations imposed by the new "Q" Qualified Classification or "D" Development Limitation are set forth in the Table for Section 3 under the column "Conditions and Limitations."

1 **SILVER LAKE-ECHO PARK-ELYSIAN VALLEY COMMUNITY PLAN UPDATE**

2 **TABLE FOR SECTION III**

3 SUBAREA 4 NO.	5 NEW ZONE AND/ 6 OR HEIGHT DISTRICT	7 CONDITIONS AND 8 LIMITATIONS
9 13b, 14a,	10 [Q]C2-1VL 11 [Q]C2-1L	12 1. The following uses shall be prohibited: 13 14 Automotive Display Room, Automotive Repair; 15 16 Automobile Dismantling Yard, Automobile and 17 18 Trailer Sales; Automotive Fueling and Service 19 20 Station uses as defined by Section 12.03 of the 21 22 LAMC; Recyclable Material Deposit and 23 24 drive-through windows. 25 26 

1

2

3

4

5

3. Parking shall be located to the rear of the lot
or underground.

Section 5. Urgency Clause. The City Council finds and declares that this Ordinance is required for the immediate protection of the public peace, health and safety for the following reasons: The City Council has already approved the attached zone changes in concept with its adoption of the Silver Lake-Echo Park-Elysian Valley Community Plan Update on August 11, 2004. The subject properties are located in a commercial area that is a well-established, pedestrian-oriented area. The proposed ordinances are intended to preserve the pedestrian orientation of the area by prohibiting additional driveways and drive-through windows. Drive-through windows particularly are becoming more prevalent in retail, and this use has deleterious effects on the pedestrian environment, the preservation of which is one of the main objectives of the recently adopted Community Plan, in part implemented by this Ordinance. Prohibiting future auto-oriented uses in the area is also essential to reducing the safety hazards in an area with heavy pedestrian traffic; ensuring an environment conducive to the Mixed Use Boulevard designation of Sunset Boulevard; and generally maintaining the character of the neighborhood, also fundamental goals of the Community Plan. For the aforementioned reasons, this Ordinance needs to become effective immediately to prohibit these uses from being developed prior to the effective date of this Ordinance. Therefore, this ordinance shall become effective upon publication pursuant to Charter Section 253.

Section 6. The City Clerk shall certify to the passage of this ordinance and cause the same to be published by posting of said ordinance for ten days in three public places in the City of Los Angeles with: one copy on the bulletin board located at the Main Street entrance of City Hall; one copy on the bulletin board located at the ground level at the Los Angeles Street entrance of the Los Angeles Police Department; and one copy on the bulletin board located at the Temple Street entrance to the Hall of Records in said City.

I hereby certify that the foregoing ordinance was passed by the Council of the City of Los Angeles, at its meeting of NOV 17 2004.

Frank T. Martinez, City Clerk

By: *Maia Baker*
Deputy

NOV 18 2004

Approved _____

By: *James H. Heh*
Mayor

Approved as to Form and Legality:

ROCKARD J. DELGADILLO, City Attorney

By: _____
Deputy

Pursuant to Charter Section 559, I approve
This ordinance and recommend
Its adoption on behalf of the City Planning
Commission.....

10/28/04
See attached report

Con Howe
Con Howe
Director of Planning

File No. CF-00-2217

DECLARATION OF POSTING ORDINANCE

I, MARIA C. RICO, state as follows: I am, and was at all times hereinafter mentioned, a resident of the State of California, over the age of eighteen years, and a Deputy City Clerk of the City of Los Angeles, California.

Ordinance No. 176290 - Zone changes for the Silver Lake - Echo Park-Elysian Valley Community Plan - CPC 1995-0357-CPU - Urgency Clause - a copy of which is hereto attached, was finally adopted by the Los Angeles City Council on November 17, 2004, and under the direction of said City Council and the City Clerk, pursuant to Section 251 of the Charter of the City of Los Angeles and Ordinance No. 172959, on November 19, 2004, I posted a true copy of said ordinance at each of three public places located in the City of Los Angeles, California, as follows: 1) One copy on the bulletin board at the Main Street entrance to Los Angeles City Hall; 2) 568 copy on the bulletin board at the ground level Los Angeles Street entrance to the Los Angeles Police Department; and 3) one copy on the bulletin board at the Temple Street entrance to the Hall of Records of the County of Los Angeles.

Copies of said ordinance were posted conspicuously beginning on November 19, 2004 and will be continuously posted for ten or more days.

I declare under penalty of perjury that the foregoing is true and correct.

Signed this 19th day of November 2004 at Los Angeles, California.


Maria C. Rico, Deputy City Clerk

Ordinance Effective Date: Nov. 29, 2004

Council File No. 00-2217

(Rev. 3/21/03)