


INFORMATION ON THIS MAP IS
PRELIMINARY
 AND SUBJECT TO CHANGE

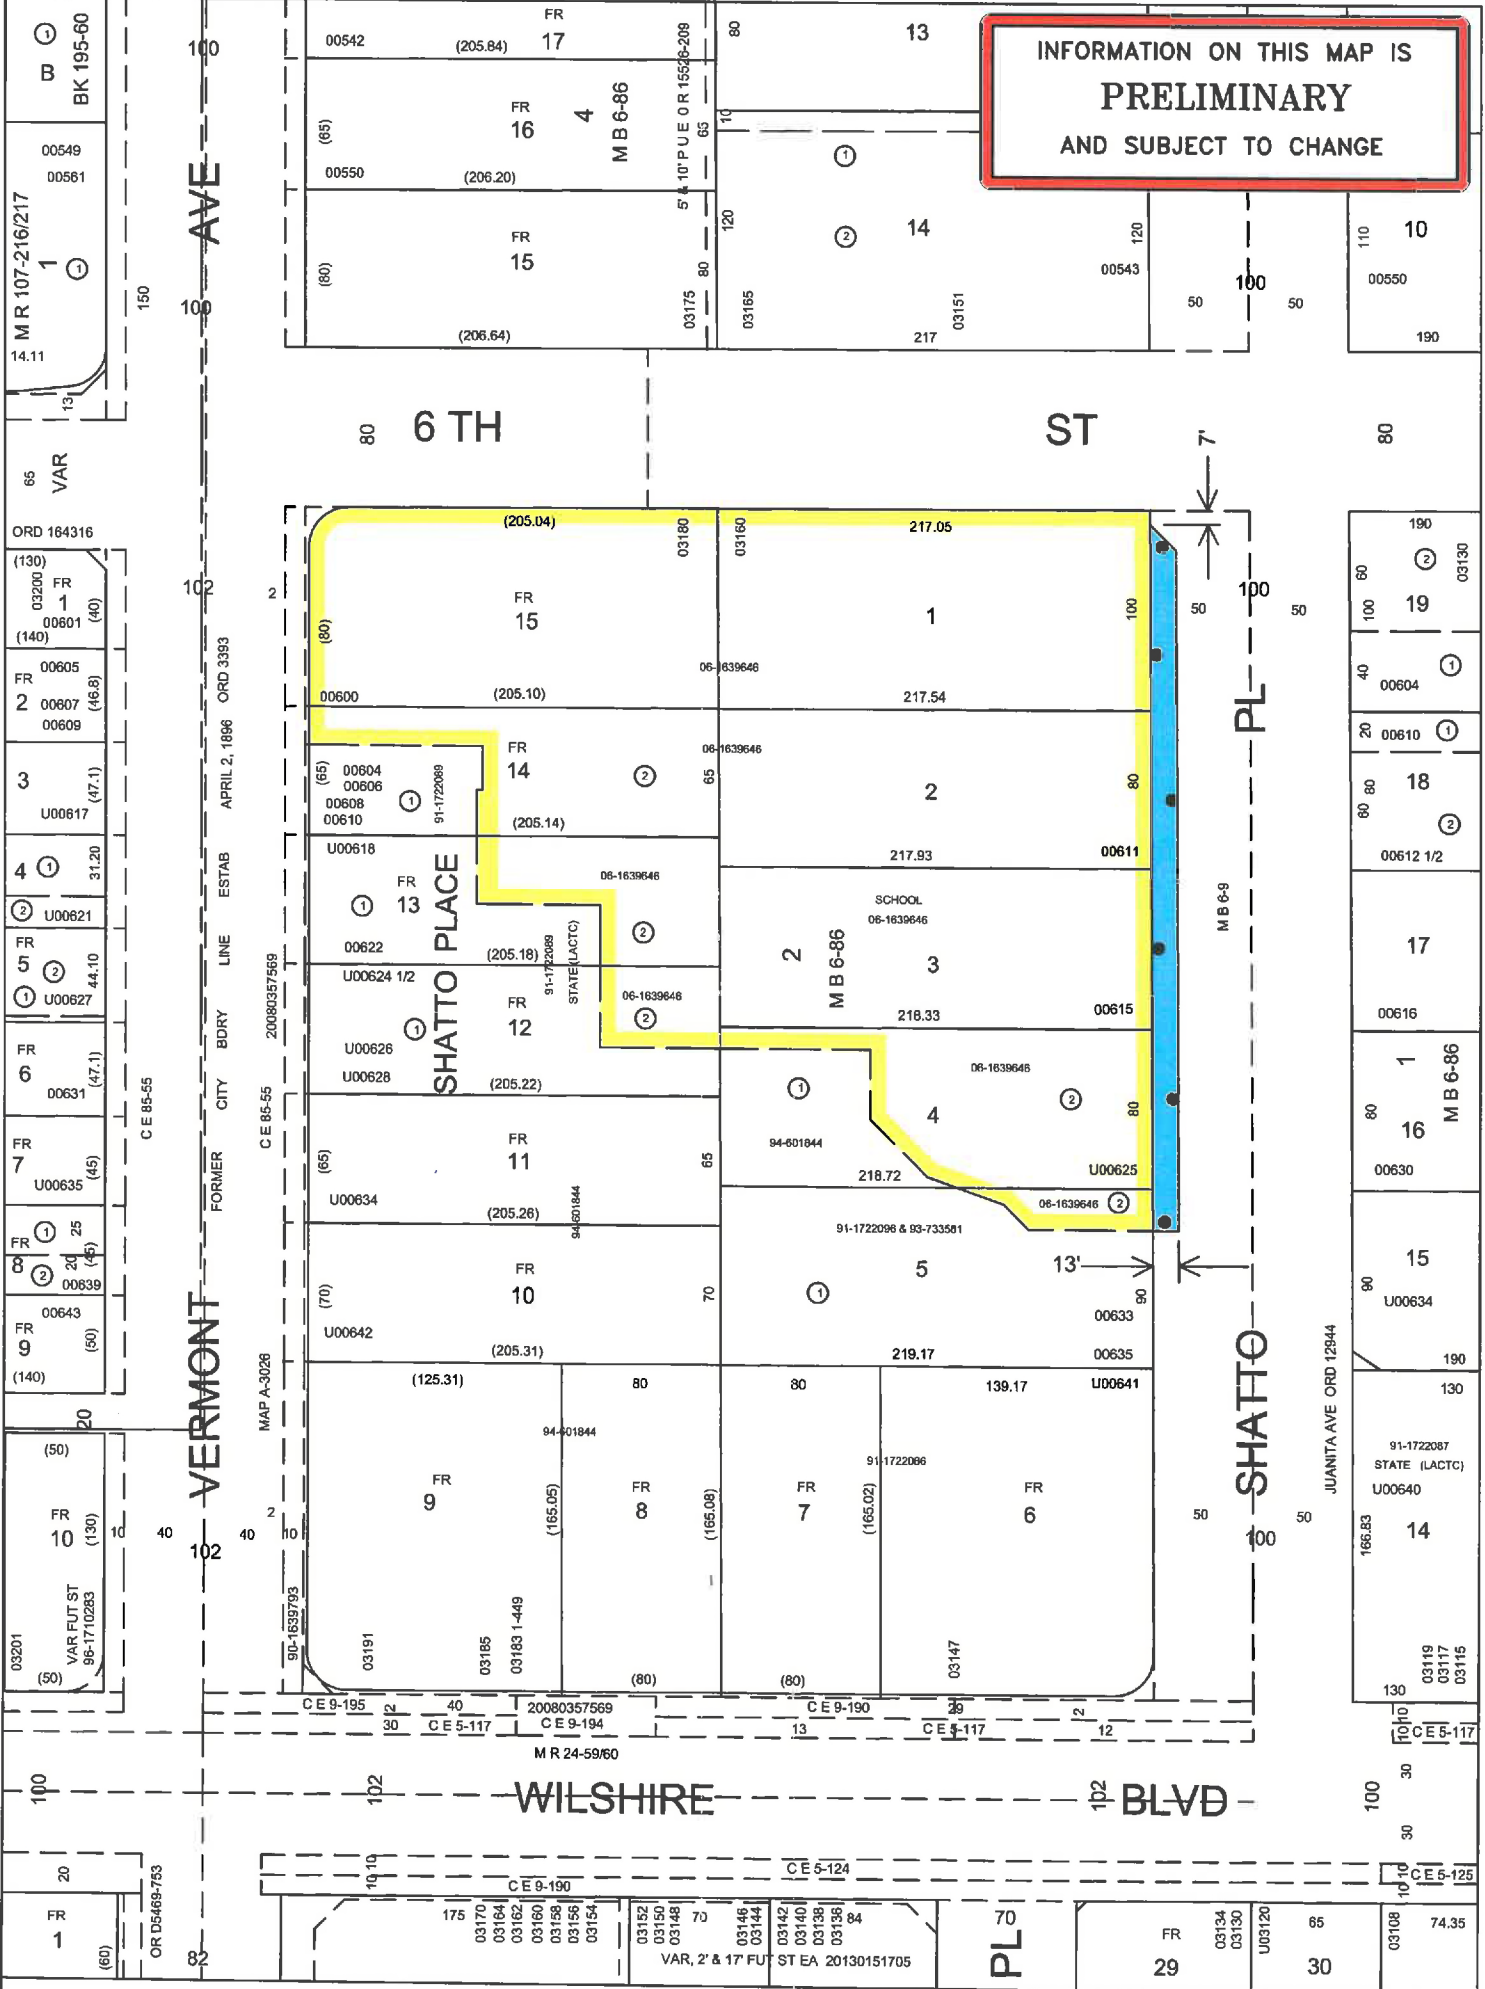

TITLE: PORTION OF SHATTO PLACE FROM 6TH STREET TO APPROXIMATELY 360 FEET SOUTHERLY THEREOF (RE-APPLICATION)

WORK ORDER NO. VAC- E1400992
 COUNCIL FILE NO. 06-0818-S1
 COUNCIL DIST. 10 DIV. INDEX 101
 ENG. DIST. CENTRAL T.G. 634-A2
 DISTRICT MAP 135B197



DEPT. OF PUBLIC WORKS
 BUREAU OF ENGINEERING
 CITY OF LOS ANGELES

