


INFORMATION ON THIS MAP IS  
**PRELIMINARY**  
 AND SUBJECT TO CHANGE

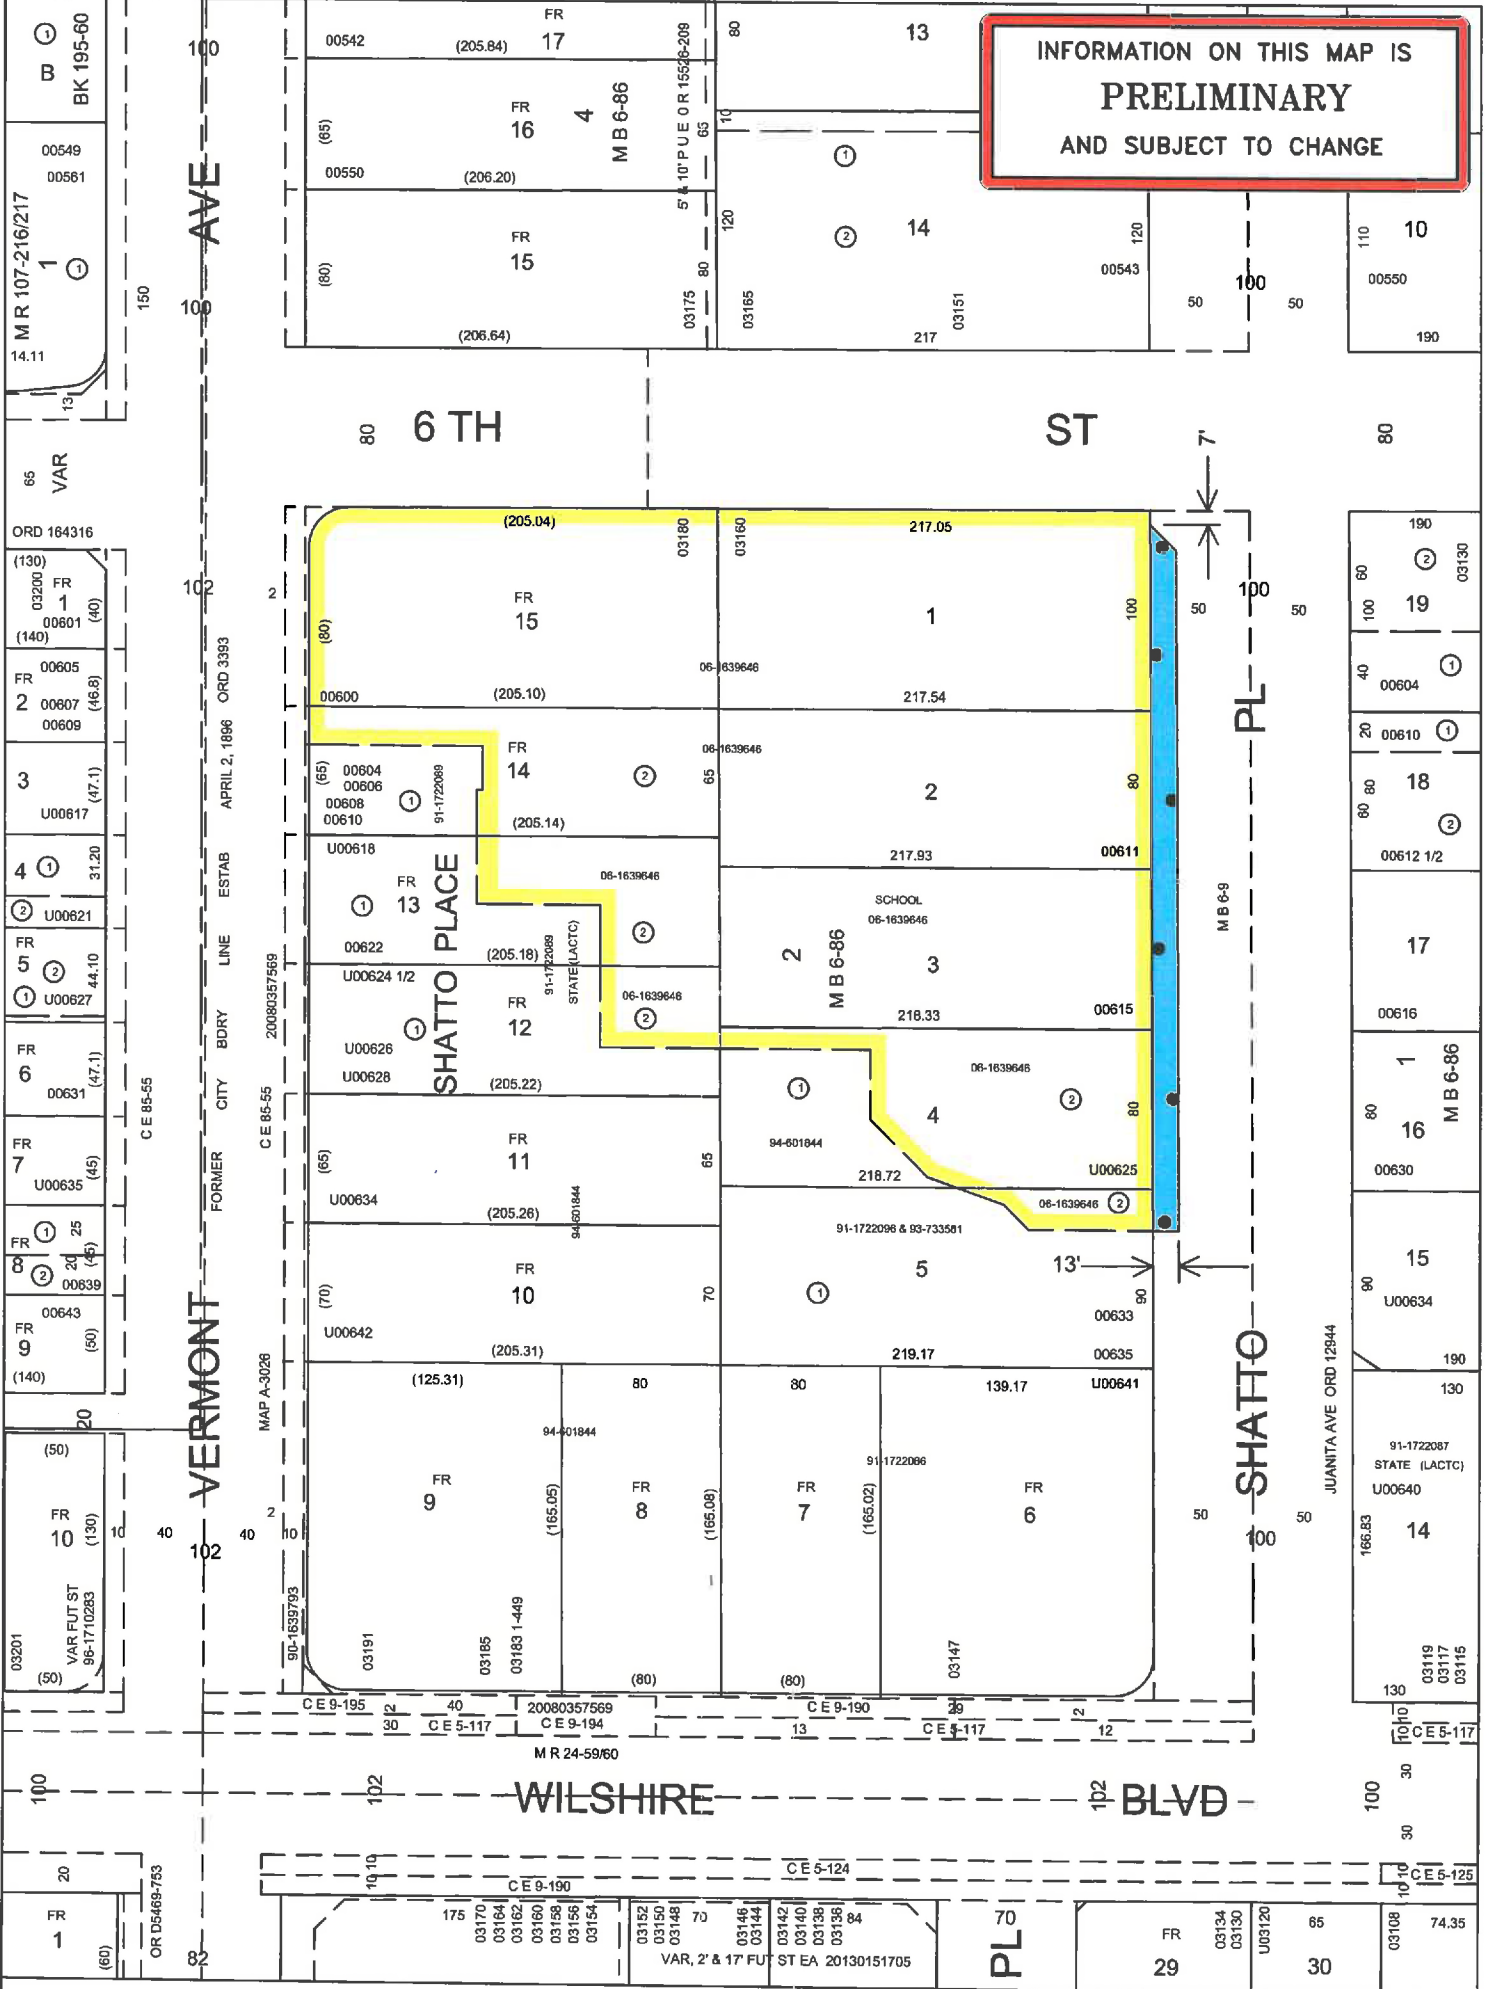

**TITLE:** PORTION OF SHATTO PLACE FROM 6TH STREET TO APPROXIMATELY 360 FEET SOUTHERLY THEREOF (RE-APPLICATION)

WORK ORDER NO. VAC- E1400992  
 COUNCIL FILE NO. 06-0818-S1  
 COUNCIL DIST. 10 DIV. INDEX 101  
 ENG. DIST. CENTRAL T.G. 634-A2  
 DISTRICT MAP 135B197



DEPT. OF PUBLIC WORKS  
 BUREAU OF ENGINEERING  
 CITY OF LOS ANGELES