

ORDINANCE NO. 180990


An ordinance amending Section 12.04 of the Los Angeles Municipal Code by amending the Zoning map.

THE PEOPLE OF THE CITY OF LOS ANGELES DO ORDAIN AS FOLLOWS:

Section 1. Section 12.04 of the Los Angeles Municipal Code is hereby amended by changing the zones and zone boundaries shown upon a portion of the zone map attached thereto and made a part of Article 2, Chapter 1 of the Los Angeles Municipal Code, so that such portion of the zoning map shall be as follows:

Section 2. URGENCY CLAUSE. The City Council finds and declares that this Ordinance is required for the immediate protection of the public peace, health and safety for the following reasons: The subject zone change area is within the proposed boundaries of a significant case to be heard before the Los Angeles City Planning Commission. The subject case intends to impose Q Conditions to restrict uses inconsistent with existing Land Use Designation on the subject area and adopted programs such as the Los Angeles River Master Plan and the River Improvement

ALL SUBAREA BOUNDARIES FOLLOW EXISTING  
ZONE AND OR GENERAL PLAN LAND USE LINES.

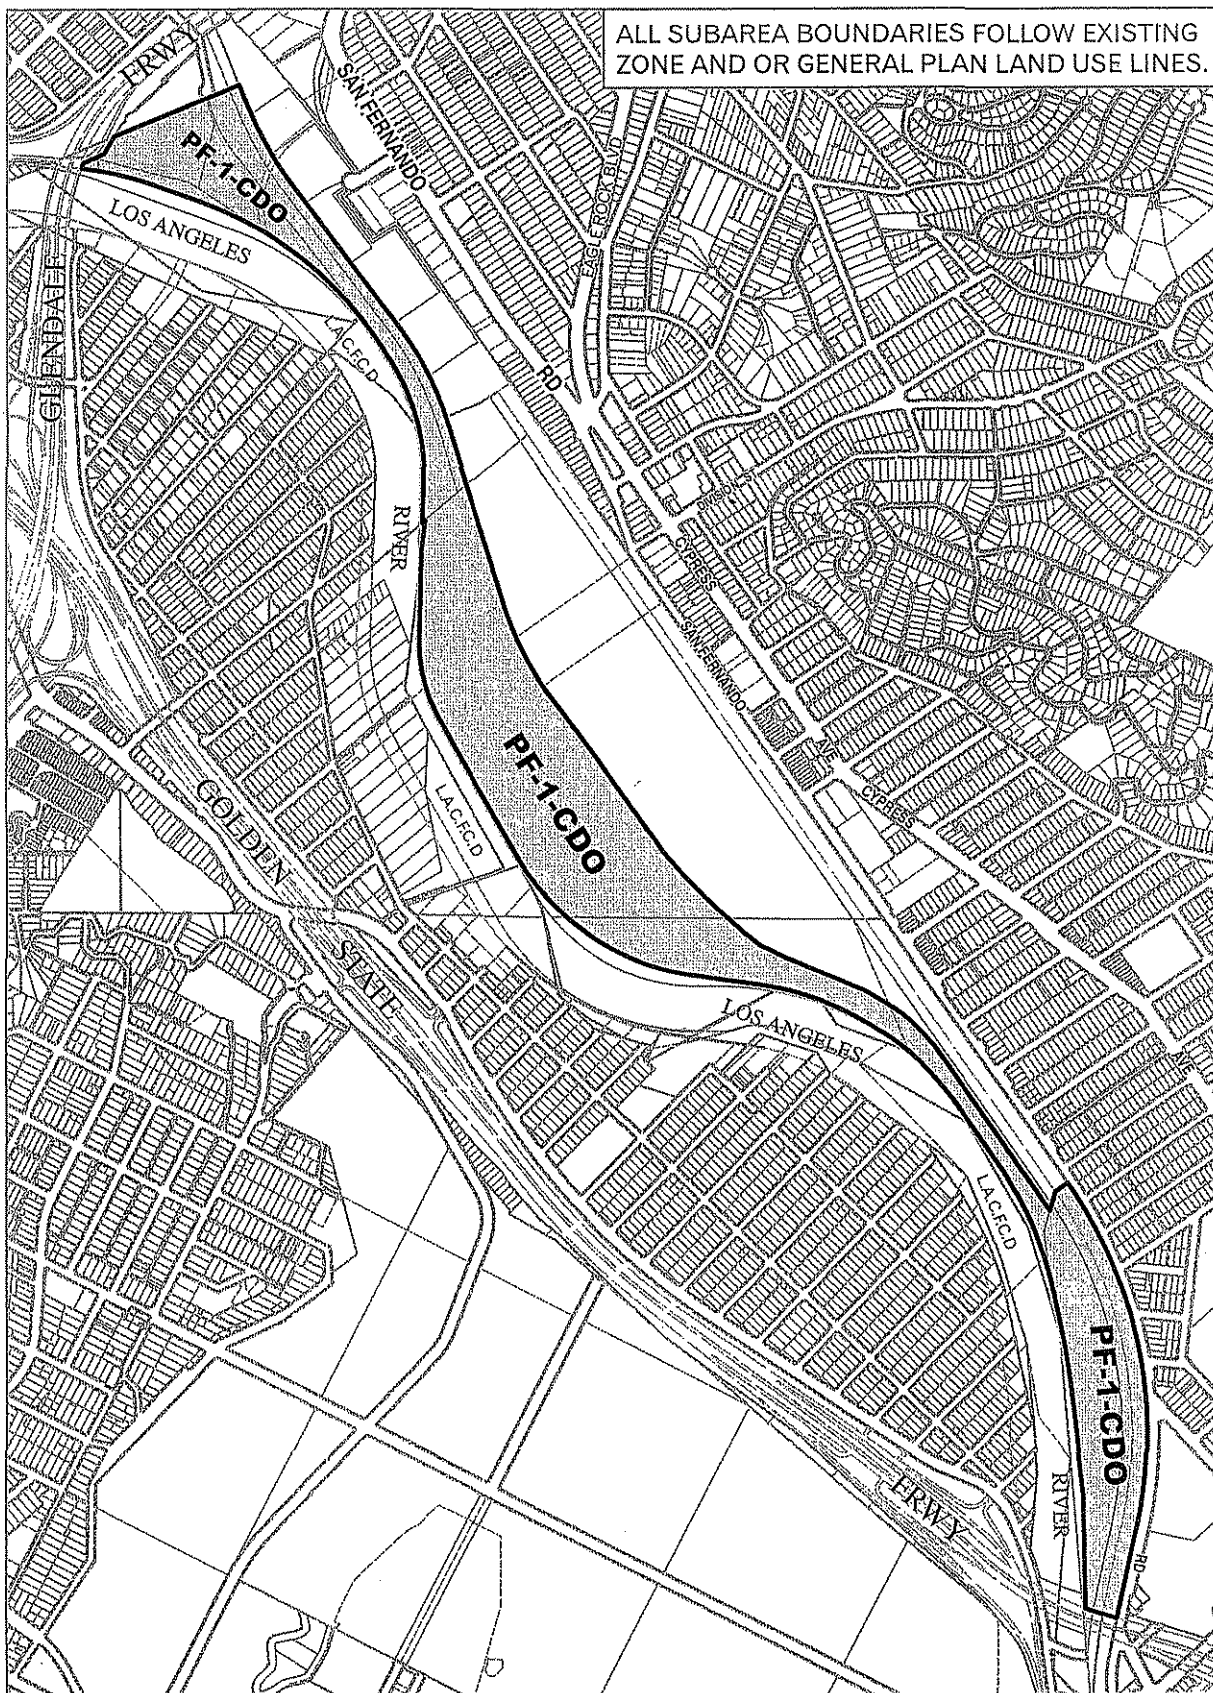

NOT TO SCALE


CPC 22490

AE/AA

092409

D.M. 142.5 A 219, 144 A 217,  
144 A 219, 144 B 213,  
145.5 A 217, 147 A 213,  
147 A 215, 148.5 A 213,  
148.5 A 215, 150 B 213,  
151.5 A 211

CORRECTION  
ORDINANCE  
SUBAREA 4340

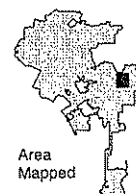

Area  
Mapped

**Section 3.** The City Clerk shall certify to the passage of this ordinance and have it published in accordance with Council policy, either in a daily newspaper circulated in the City of Los Angeles or by posting for ten days in three public places in the City of Los Angeles: one copy on the bulletin board located at the Main Street entrance to the Los Angeles City Hall; one copy on the bulletin board located at the Main Street entrance to the Los Angeles City Hall East; and one copy on the bulletin board located at the Temple Street entrance to the Los Angeles County Hall of Records.

I hereby certify that this ordinance was passed by the Council of the City of Los Angeles at its meeting of NOV 17 2009.


JUNE LAGMAY, City Clerk



Deputy

NOV 24 2009

Approved \_\_\_\_\_

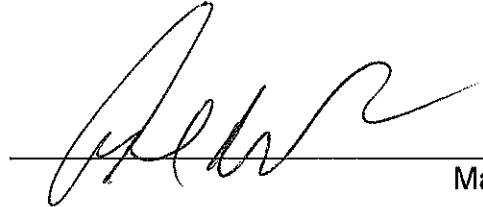

Mayor

Pursuant to Charter Section 559, I  
**approve** this ordinance on behalf of  
the City Planning Commission and  
recommend that it be adopted . . . .

November 9 2009

See attached report.



S. Gail Goldberg  
Director of Planning

CF 09-2739

File No(s). CF 99-0911; CPC-87-242-CPR; CPC 22490