

# EXHIBIT A



Premises

## EXHIBIT A: Premises

Premises includes the following components, each with the approximate square footage indicated below:

Midfield Satellite Concourse	86,136 SF
North Baggage Handling System	82,528 SF
Tunnels	95,169 SF
Estimated SF	263,833 SF

EXHIBIT A (14 PAGES)

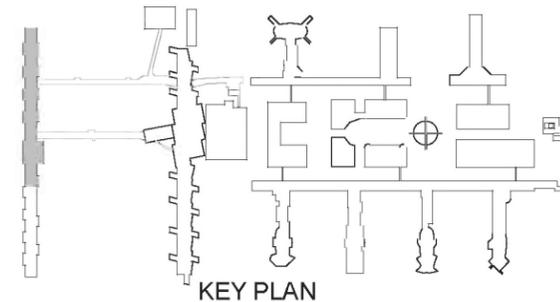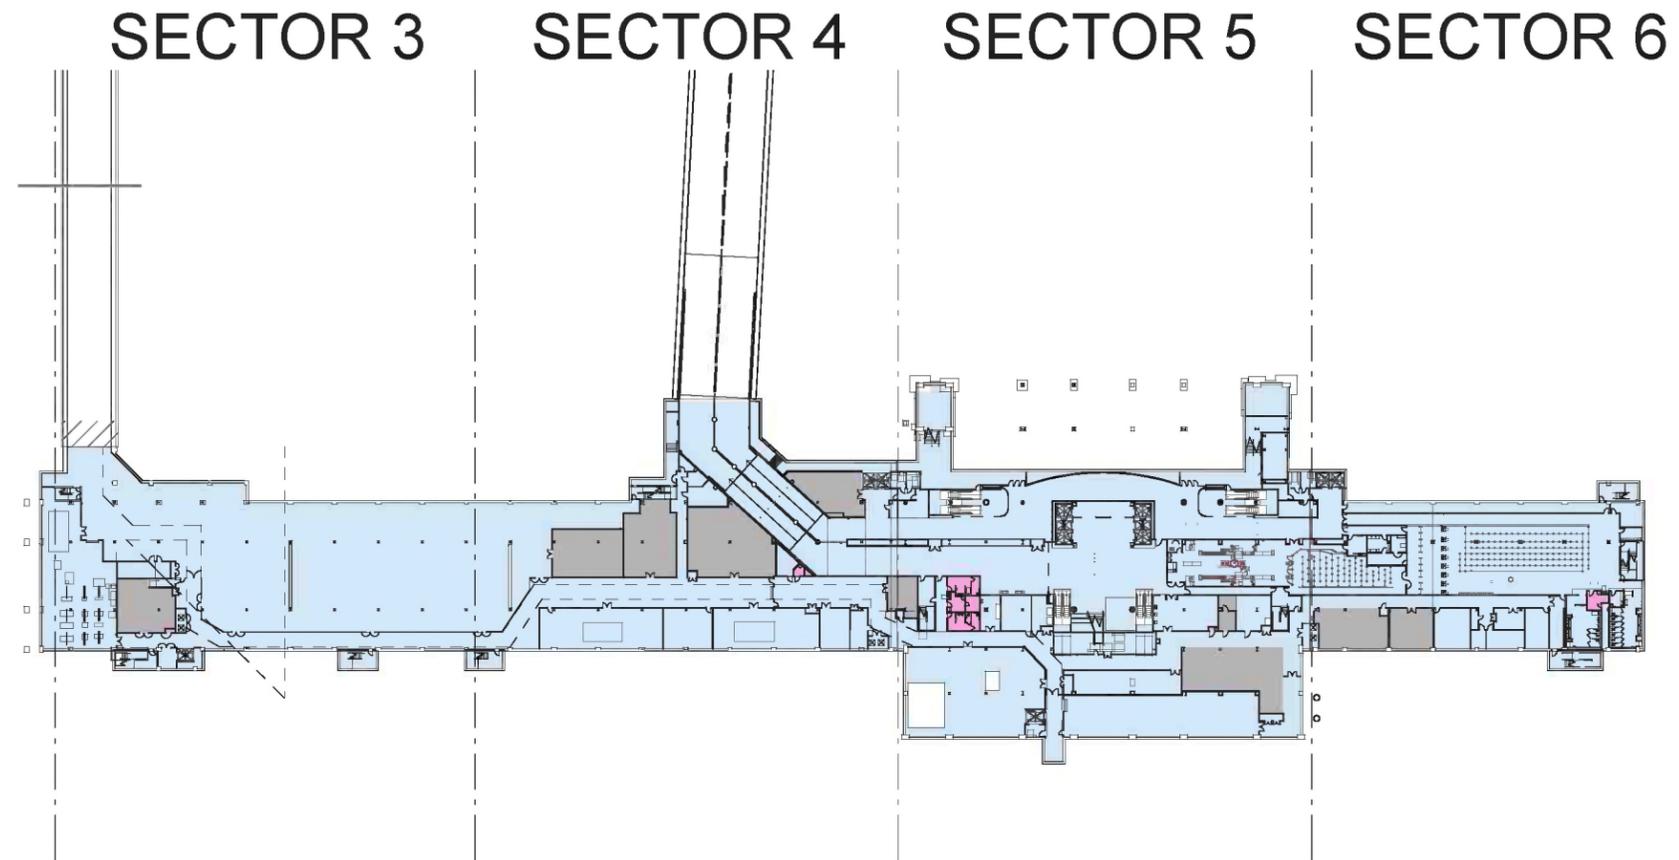

Los Angeles World Airports MASTER LEASE EXHIBITS			
<b>LEVEL 01 BASEMENT - OVERALL</b>			
<small>MIDFIELD SATELLITE CONCOURSE, 380 WORLD WAY BLDG A, LOS ANGELES, CA 90045</small>			
SUBMITTED BY <small>ASST. CHIEF AIRPORTS ENGINEER</small>		APPROVED BY <small>CHIEF AIRPORTS ENGINEER</small>	
SCALE N.T.S.	PLAN SET NUMBER:	PAGE	SHEET
JOB 14334.0000	DATE 05/01/2020		<b>MSC-01-00</b>



NOTE: ALL AREAS ARE BASED ON CURRENT ARCHITECTURAL DRAWINGS AS OF DATE OF PUBLICATION OF LEASE DOCUMENTS. FIELD VERIFICATION HAS NOT BEEN PERFORMED AND IS THE RESPONSIBILITY OF THE TENANT.

4/30/2020 5:36:17 PM


BIM\_360/LAX-MSC Phase 2\_BA1A-MSC-MLE-R18.rvt




AREA SCHEDULE - MSC-01-03					
Space	Room Number	Area	Description	Space Classification	Occupant
1	MSC-01-N3-010	23679 SF	Baggage	Building Service Area	
2	MSC-01-N4-ST02	174 SF	Stair	Building Service Area	
3	MSC-01-N4-020	4470 SF	Energy Transfer Room	Building Service Area	
4	MSC-01-N4-070	315 SF	IT	Building Service Area	
5	MSC-01-N4-060	122 SF	IT TWC	Building Service Area	
6	MSC-01-N4-050	36 SF	Preaction Closet	Building Service Area	
7	MSC-01-N4-040	119 SF	Elevator Control	Building Service Area	
8	MSC-01-N4-065	13 SF	FATC	Building Service Area	
9	MSC-01-N4-030	1297 SF	Concessions Storage	Tenant Area	
10	MSC-01-N4-080	123 SF	Sump Enclosure	Building Service Area	
11	MSC-01-N4-035	20 SF	Janitor	Floor Service Area	
12	MSC-01-N4-ST01	366 SF	Stair	Building Service Area	
13	MSC-01-N4-010	182 SF	Elevator Lobby	Building Service Area	
14	MSC-N4-EL02	244 SF	Elevator	Building Service Area	
15	MSC-01-N3-ST01	308 SF	Stair	Building Service Area	
Grand total		31469 SF			

KEYNOTES

048 REFER TO AREA SCHEDULE ON SHEET MSC-01-04, LEVEL 01 BASEMENT, SECTOR 4 FOR TOTAL AREA

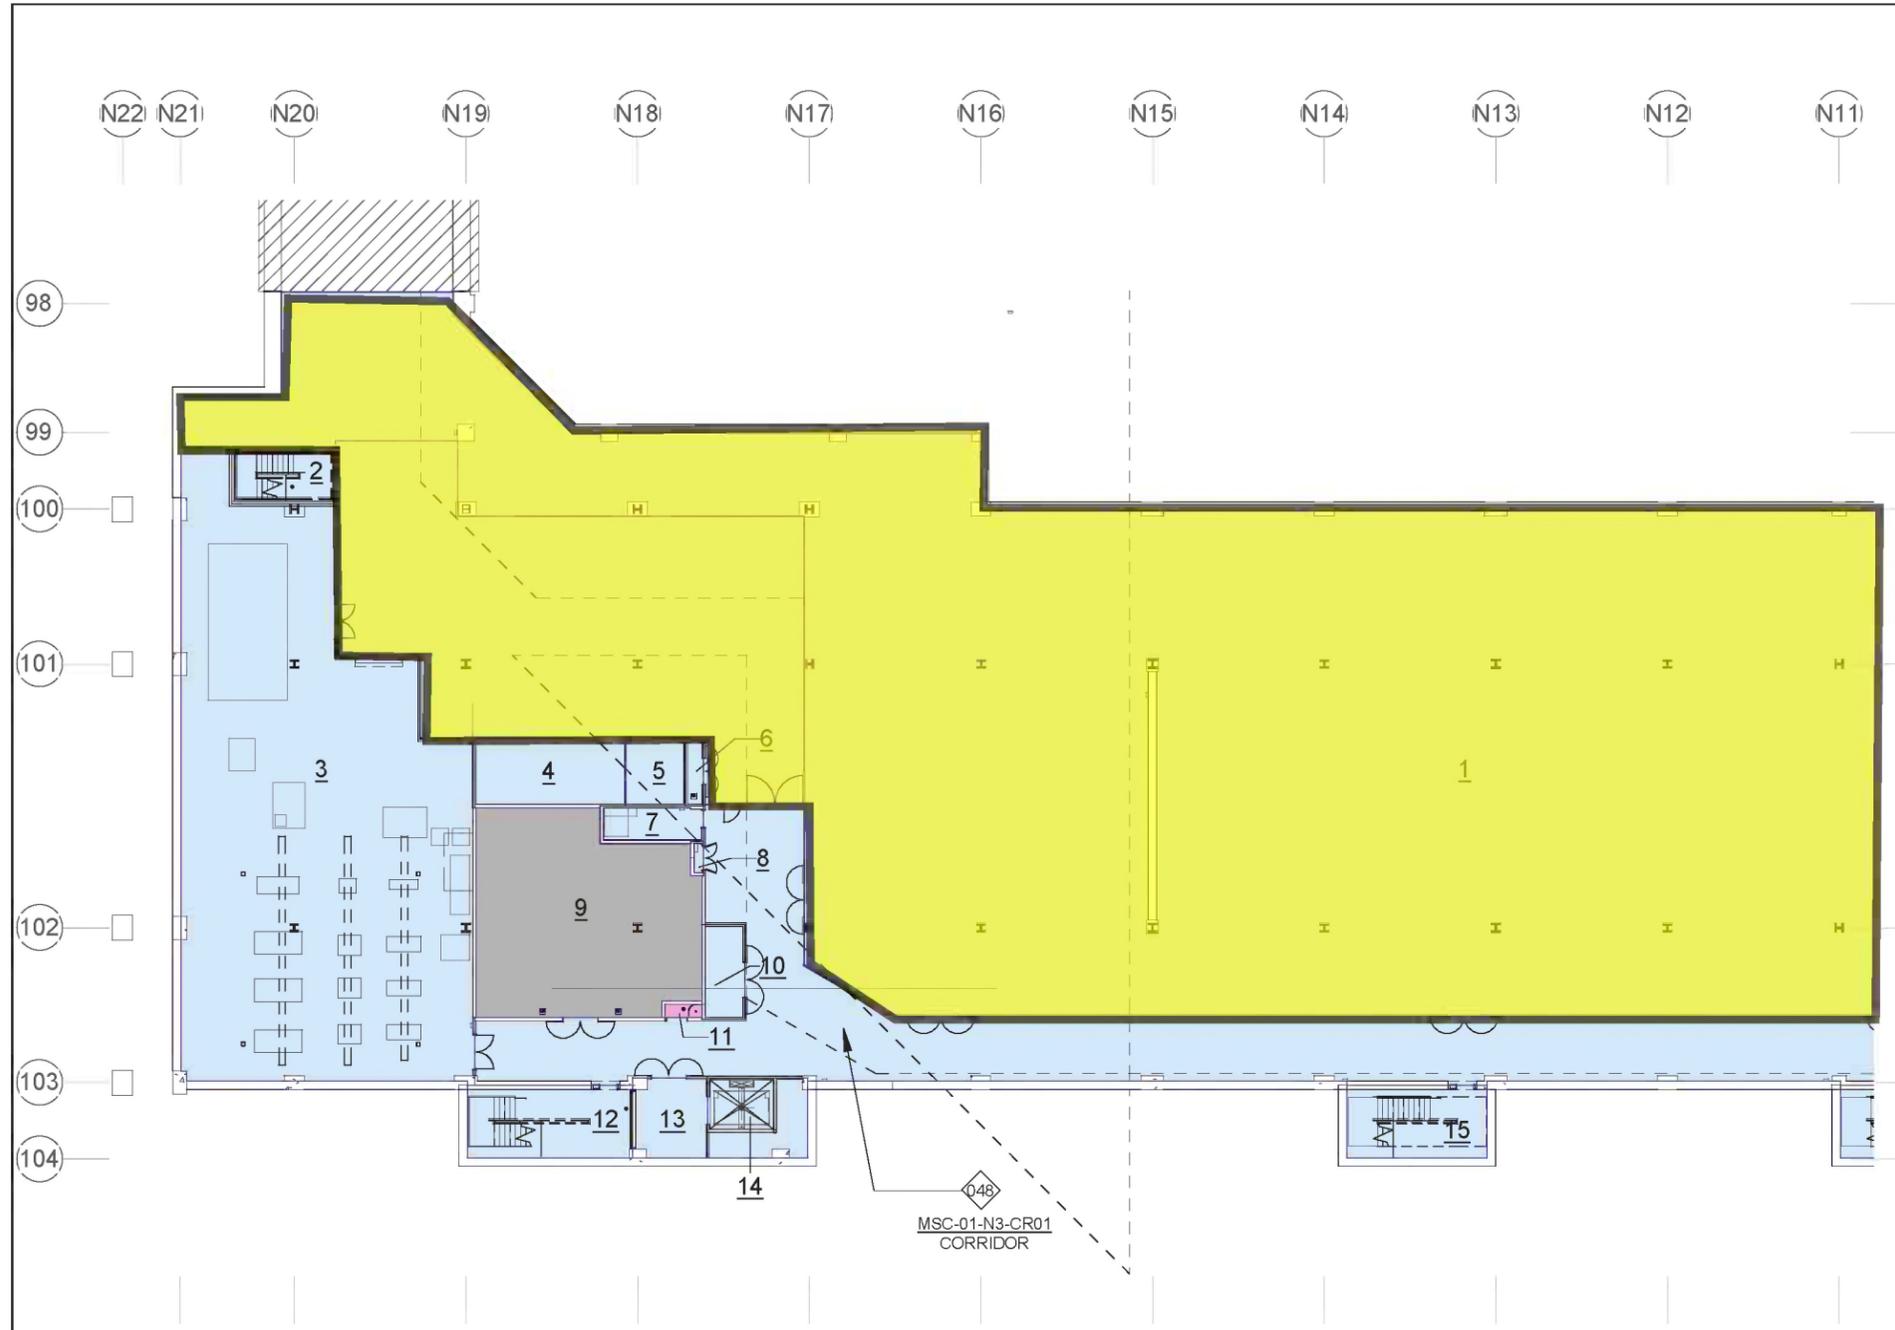

MAJOR VERTICAL PENETRATIONS	FLOOR SERVICE AREA
TENANT AREA	EXISTING BUILDING - NOT IN SCOPE
BUILDING SERVICE AREA	SIDEWALK

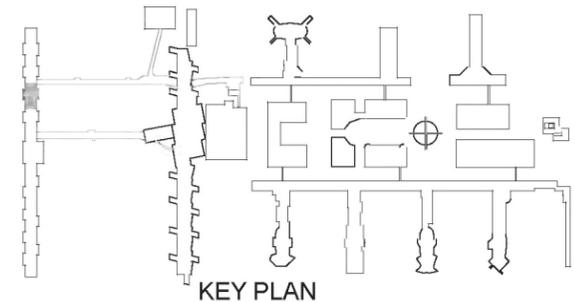


Los Angeles World Airports MASTER LEASE EXHIBITS <b>LEVEL 01 BASEMENT - SECTOR 3</b> <small>MIDFIELD SATELLITE CONCOURSE, 380 WORLD WAY BLDG A, LOS ANGELES, CA 90045</small>			
SUBMITTED BY		APPROVED BY	
ASST. CHIEF AIRPORTS ENGINEER		CHIEF AIRPORTS ENGINEER	
SCALE As indicated	PLAN SET NUMBER:	PAGE	SHEET
JOB 14334.0000	DATE 05/01/2020		<b>MSC-01-03</b>

**Turner PCL** A JOINT VENTURE

**CORGAN Gensler** gkkworks

NOTE: ALL AREAS ARE BASED ON CURRENT ARCHITECTURAL DRAWINGS AS OF DATE OF PUBLICATION OF LEASE DOCUMENTS. FIELD VERIFICATION HAS NOT BEEN PERFORMED AND IS THE RESPONSIBILITY OF THE TENANT.


4/30/2020 5:36:24 PM BIM-360/LAX-MS-C Phase 2-BAR-MS-MLE-R18.rvt

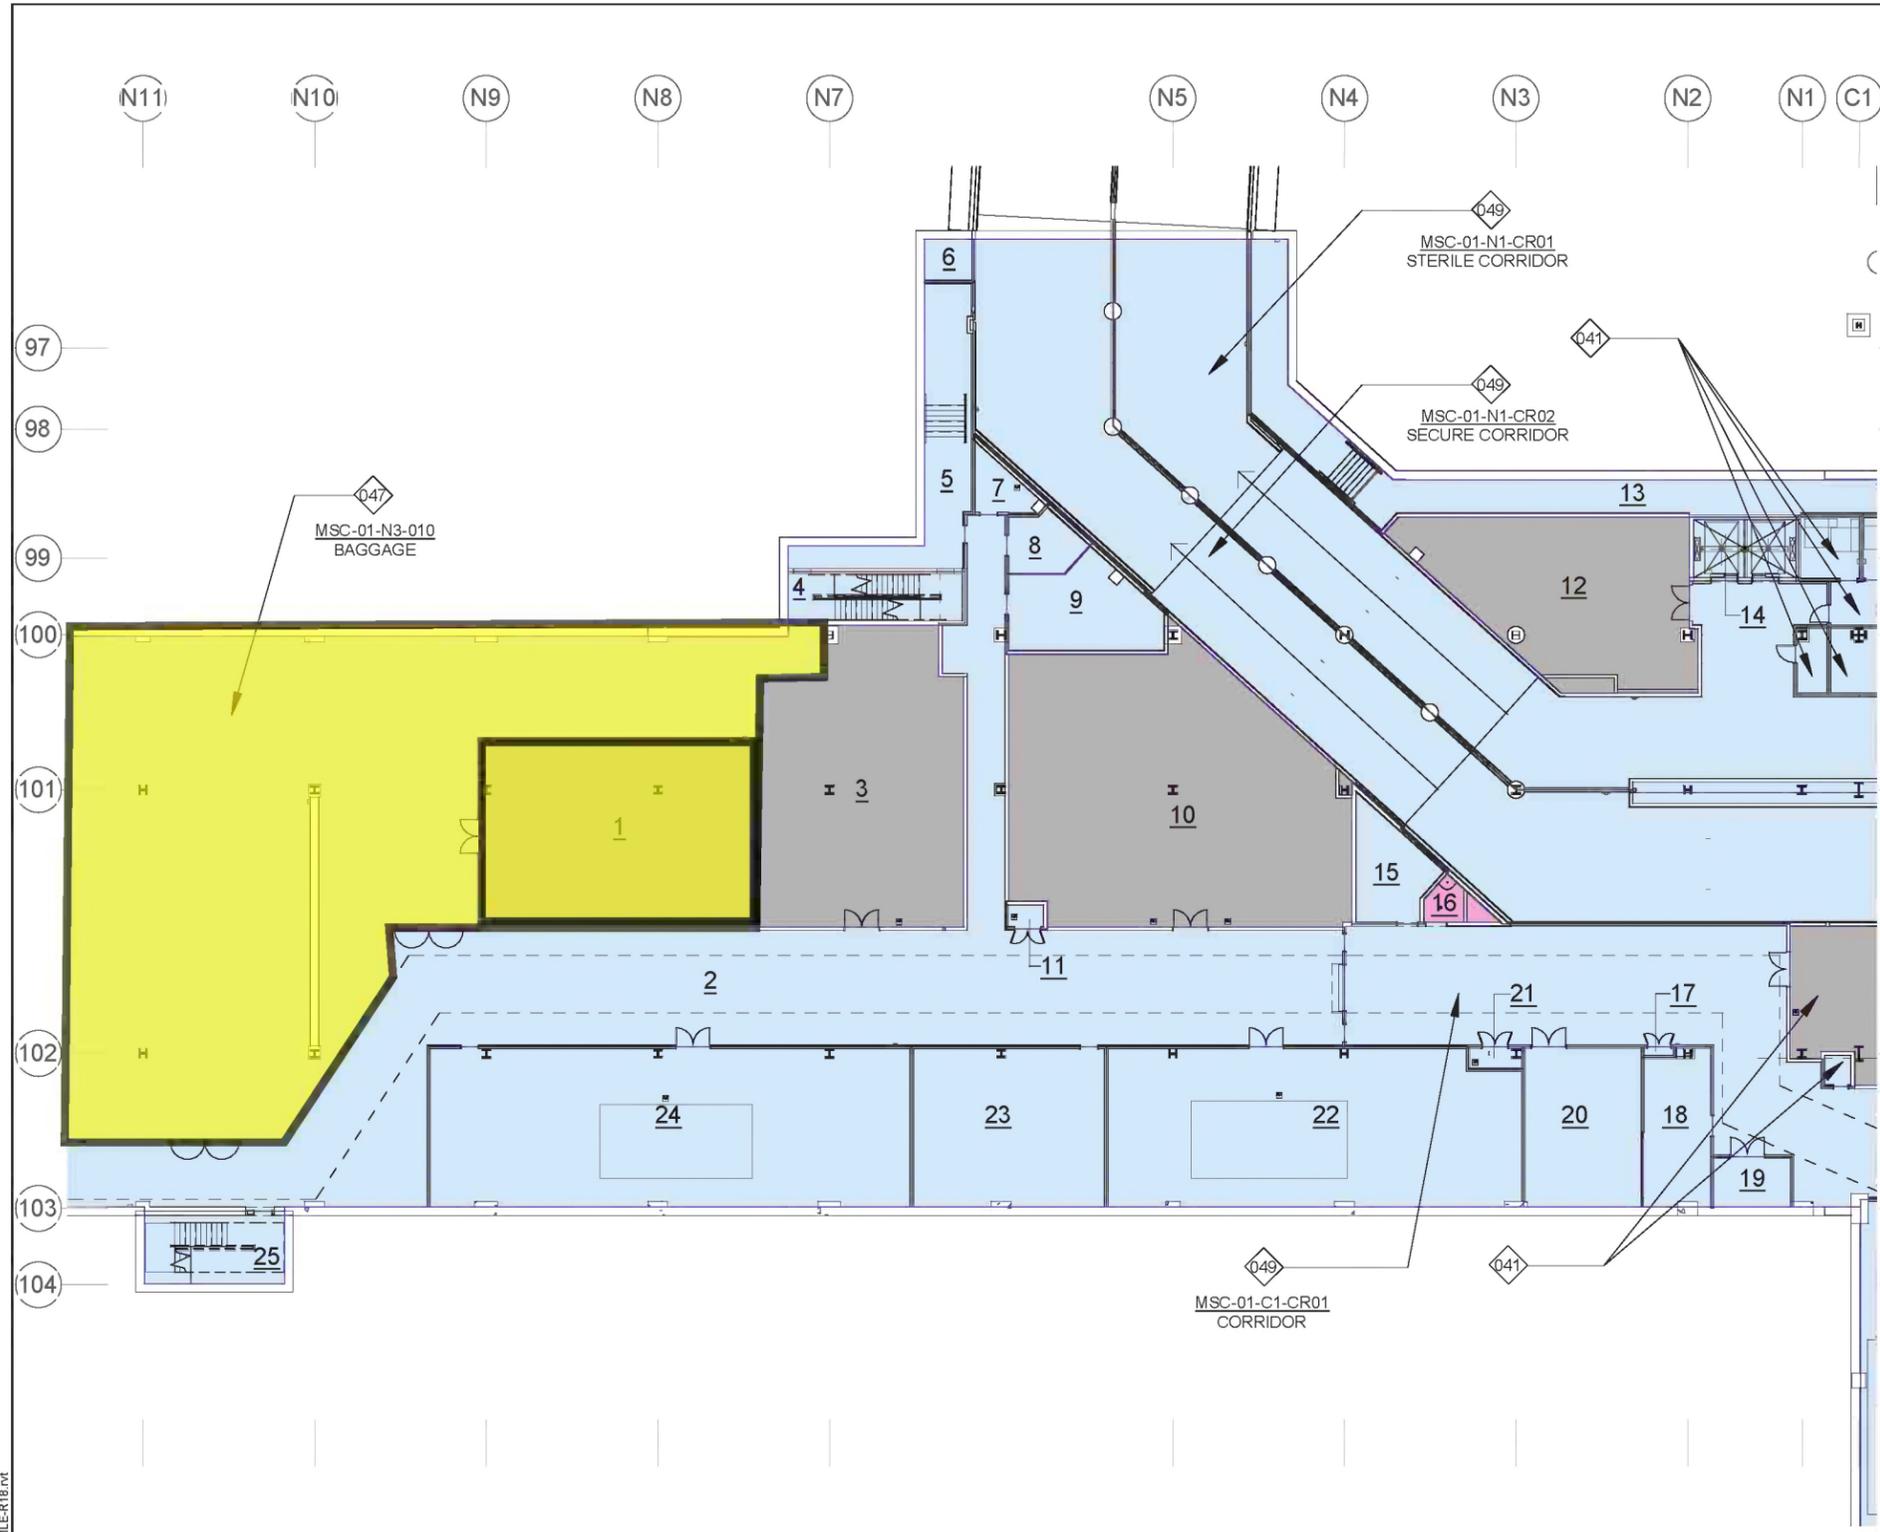

AREA SCHEDULE - MSC-01-04					
Space	Room Number	Area	Description	Space Classification	Occupant
1	MSC-01-N2-030	1571 SF	BHS Server	Tenant Area	
2	MSC-01-N2-CR02	11806 SF	Corridor	Building Service Area	
3	MSC-01-N2-010	1737 SF	Concession Storage	Tenant Area	
4	MSC-01-N2-ST02	286 SF	Stair	Building Service Area	
5	MSC-01-N2-ST01	521 SF	Stair	Building Service Area	
6	MSC-01-N1-095	64 SF	IT	Building Service Area	
7	MSC-01-N1-110	105 SF	Preaction Closet	Building Service Area	
8	MSC-01-N1-100	134 SF	IT TWC	Building Service Area	
9	MSC-01-N1-090	402 SF	IT	Building Service Area	
10	MSC-01-N1-070	2574 SF	Concessions Storage	Tenant Area	
11	MSC-01-N1-051	34 SF	DAS Preaction	Building Service Area	
12	MSC-01-N1-040	1218 SF	Wheelchair Storage	Tenant Area	
13	MSC-01-N1-ST01	2421 SF	Exit Passageway	Building Service Area	
14	MSC-N1-EL01, EL02	210 SF	Elevator	Building Service Area	
15	MSC-01-N1-072	260 SF	LAWA Support	Building Service Area	
16	MSC-01-N1-071	64 SF	Janitor	Floor Service Area	
17	MSC-01-N1-020	10 SF	FATC	Building Service Area	
18	MSC-01-N1-010	329 SF	ISP	Building Service Area	
19	MSC-01-N1-015	124 SF	Sump Enclosure	Building Service Area	
20	MSC-01-N1-030	583 SF	MPOE	Building Service Area	
21	MSC-01-N1-080	38 SF	MPOE Preaction Closet	Building Service Area	
22	MSC-01-N1-060	1999 SF	Mechanical	Building Service Area	
23	MSC-01-N1-050	948 SF	DAS Radio	Building Service Area	
24	MSC-01-N2-070	2357 SF	Mech	Building Service Area	
25	MSC-01-N2-ST03	310 SF	Stair	Building Service Area	
Grand total		30105 SF			

KEYNOTES	
041	REFER TO SHEET MSC-01-05 LEVEL 01 BASEMENT, SECTOR 5
047	REFER TO AREA SCHEDULE ON SHEET MSC-01-03, LEVEL 01 BASEMENT, SECTOR 3 FOR TOTAL AREA
049	REFER TO AREA SCHEDULE ON SHEET MSC-01-05, LEVEL 01 BASEMENT, SECTOR 5 FOR TOTAL AREA

MAJOR VERTICAL PENETRATIONS	FLOOR SERVICE AREA
TENANT AREA	EXISTING BUILDING - NOT IN SCOPE
BUILDING SERVICE AREA	SIDEWALK

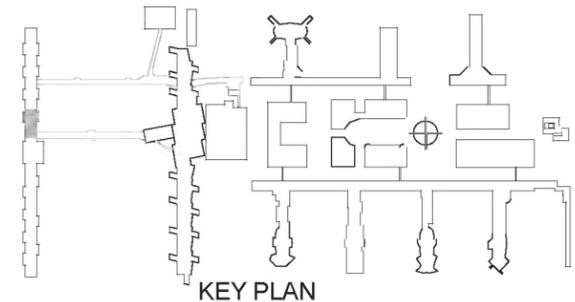

Los Angeles World Airports MASTER LEASE EXHIBITS			
<b>LEVEL 01 BASEMENT - SECTOR 4</b>			
MIDFIELD SATELLITE CONCOURSE, 380 WORLD WAY BLDG A, LOS ANGELES, CA 90045			
SUBMITTED BY ASST. CHIEF AIRPORTS ENGINEER		APPROVED BY CHIEF AIRPORTS ENGINEER	
SCALE As indicated	PLAN SET NUMBER:	PAGE	SHEET
JOB 14334.0000	DATE 05/01/2020		<b>MSC-01-04</b>

**Turner PCL** A JOINT VENTURE

**CORGAN Gensler** gkkworks

NOTE: ALL AREAS ARE BASED ON CURRENT ARCHITECTURAL DRAWINGS AS OF DATE OF PUBLICATION OF LEASE DOCUMENTS. FIELD VERIFICATION HAS NOT BEEN PERFORMED AND IS THE RESPONSIBILITY OF THE TENANT.

4/30/2020 5:36:31 PM

SECTOR 1



SECTOR 2

SECTOR 3

SECTOR 4

SECTOR 5

SECTOR 6

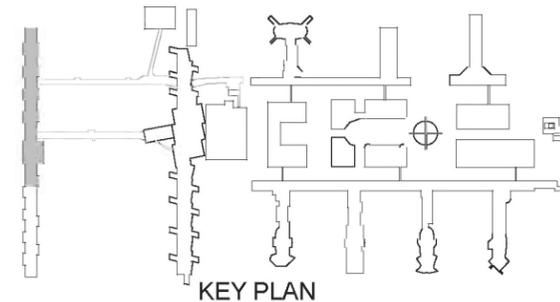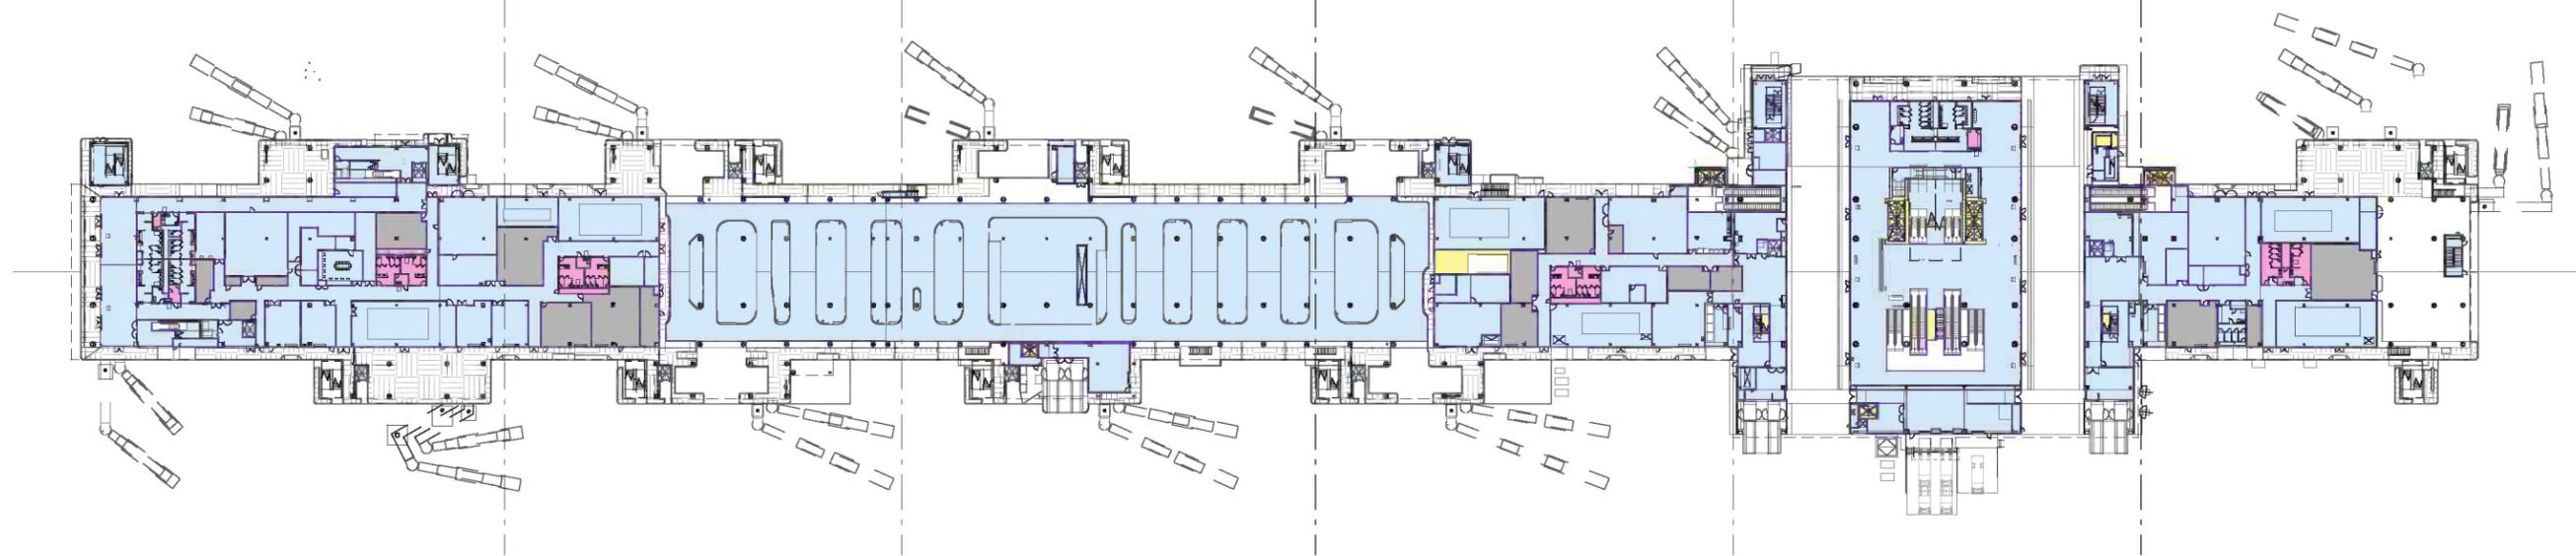

KEY PLAN




Los Angeles World Airports MASTER LEASE EXHIBITS			
<b>LEVEL 03 APRON - OVERALL</b>			
<small>MIDFIELD SATELLITE CONCOURSE, 380 WORLD WAY BLDG A, LOS ANGELES, CA 90045</small>			
SUBMITTED BY		APPROVED BY	
<small>ASST. CHIEF AIRPORTS ENGINEER</small>		<small>CHIEF AIRPORTS ENGINEER</small>	
SCALE	PLAN SET NUMBER:	PAGE	SHEET
<small>N.T.S.</small>			<b>MSC-03-00</b>
JOB	DATE		
14334.0000	05/01/2020		



NOTE: ALL AREAS ARE BASED ON CURRENT ARCHITECTURAL DRAWINGS AS OF DATE OF PUBLICATION OF LEASE DOCUMENTS. FIELD VERIFICATION HAS NOT BEEN PERFORMED AND IS THE RESPONSIBILITY OF THE TENANT.




4/30/2020 5:37:12 PM BIM\_360/LAX-MSL Phase 2-BAF-MSL-MLER18.rvt

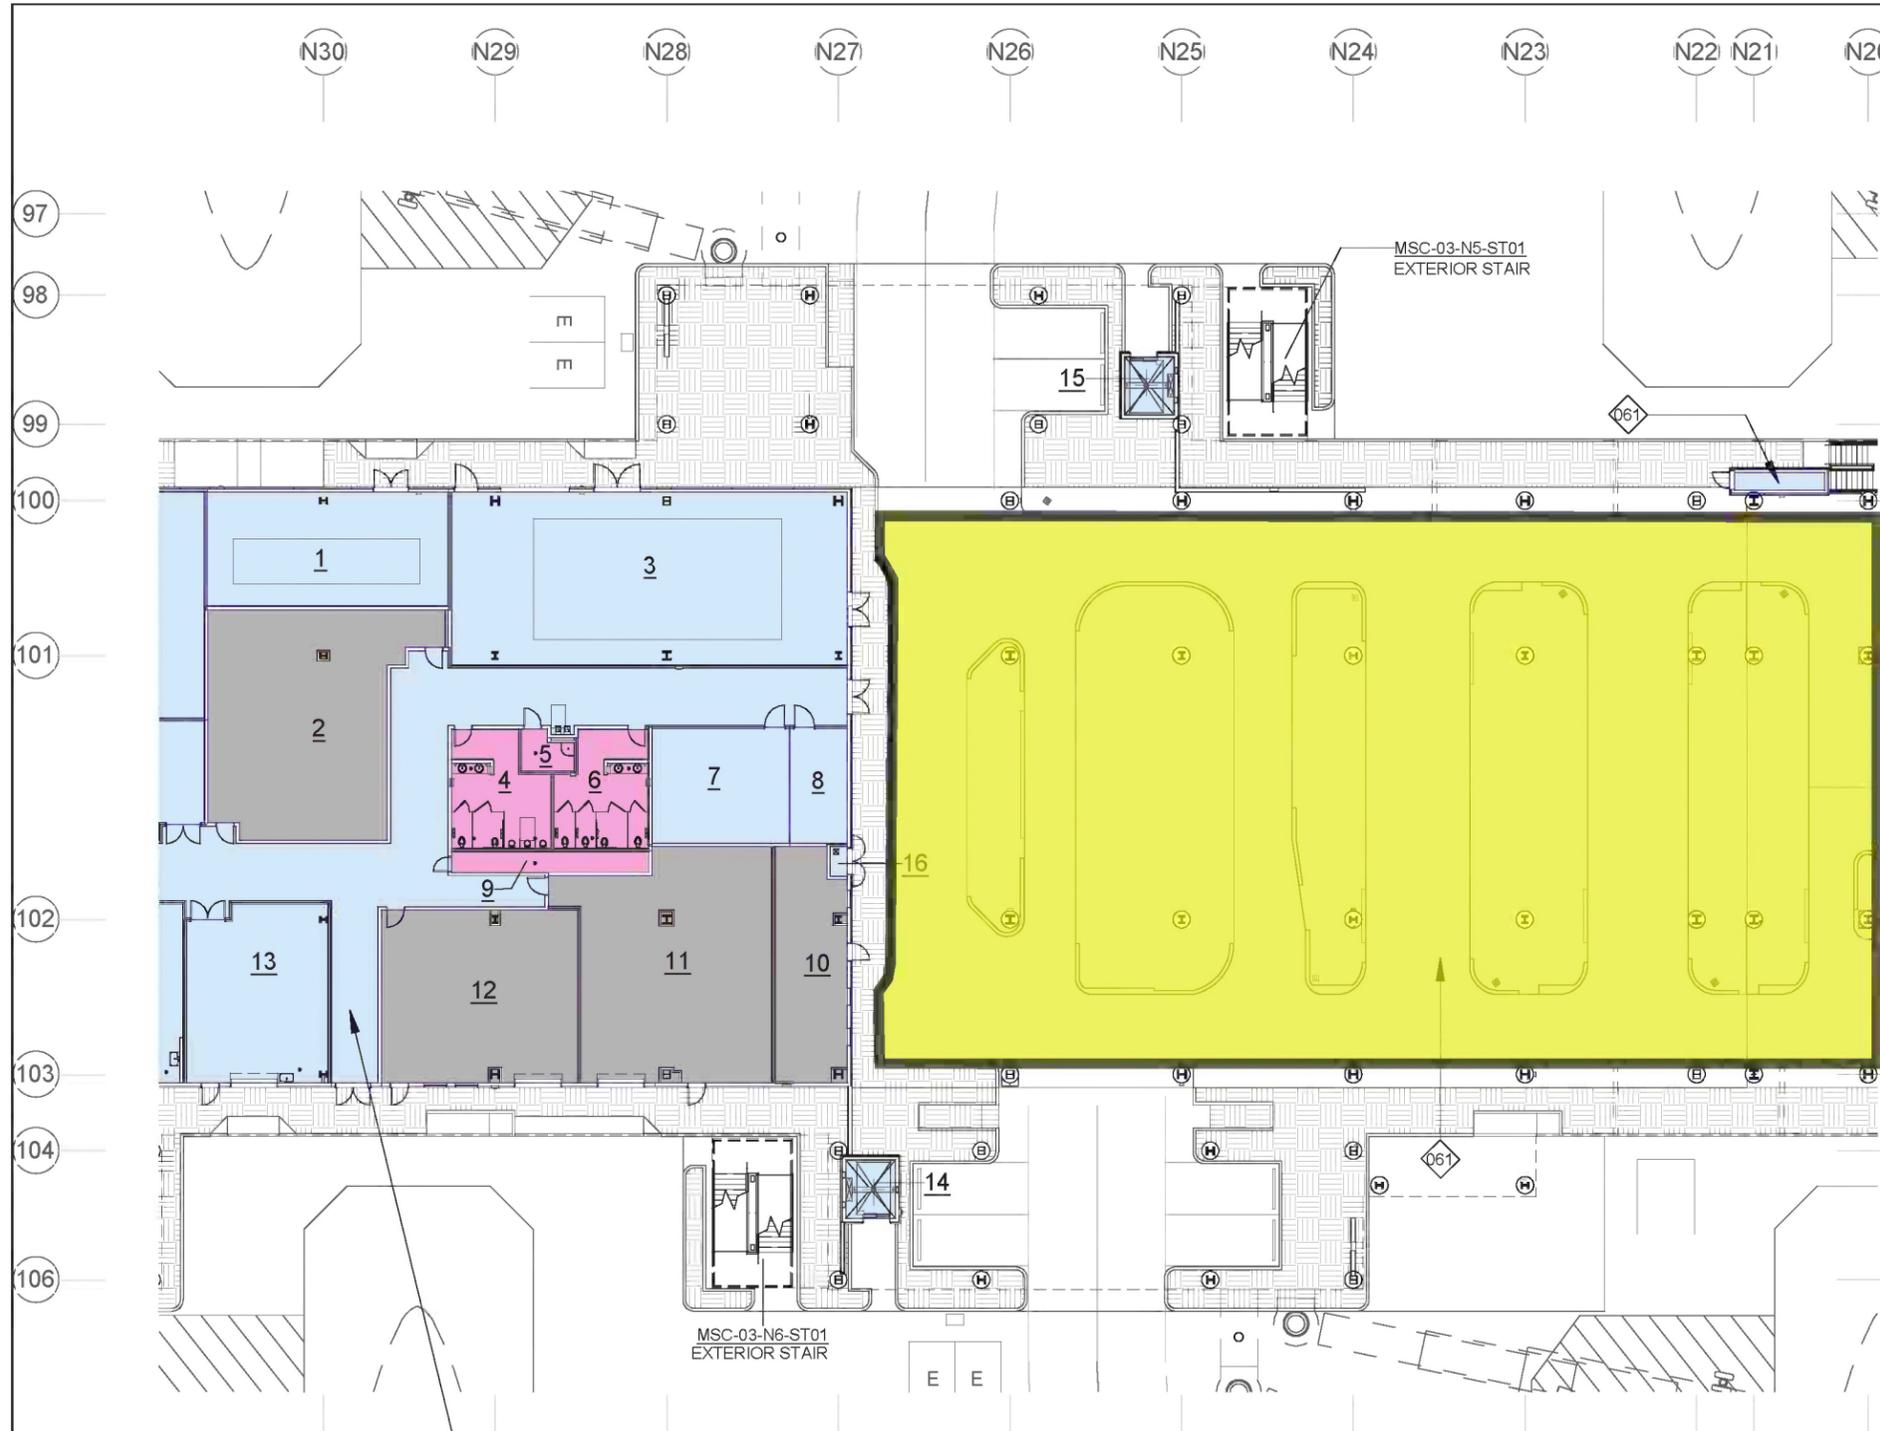

AREA SCHEDULE - MSC-03-02					
Space	Room Number	Area	Description	Space Classification	Occupant
1	MSC-03-N6-AP03	877 SF	Mechanical	Building Service Area	
2	MSC-03-N6-180	1314 SF	Airline Support	Tenant Area	
3	MSC-03-N6-AP03	2115 SF	Mechanical	Building Service Area	
4	MSC-03-N6-070	330 SF	Restroom - Men	Floor Service Area	
5	MSC-03-N6-060	67 SF	Janitor	Floor Service Area	
6	MSC-03-N6-050	321 SF	Restroom - Women	Floor Service Area	
7	MSC-03-N6-002	515 SF	IT	Building Service Area	
8	MSC-03-N6-001	209 SF	IT Tenant	Tenant Area	
9	MSC-03-N6-080	144 SF	Chase	Floor Service Area	
10	MSC-03-N6-AP05	516 SF	BHS Office	Tenant Area	
11	MSC-03-N6-AP10	1365 SF	Airline Support	Tenant Area	
12	MSC-03-N6-AP015	1045 SF	Ground Service	Tenant Area	
13	MSC-03-N6-130	776 SF	HVAC Shop	Building Service Area	
14	MSC-03-N6-EL01	87 SF	Elevator	Building Service Area	
15	MSC-N5-EL01	87 SF	Elevator	Building Service Area	
16	MSC-03-N6-130.11	22 SF	Preaction	Building Service Area	
Grand total		9786 SF			

KEYNOTES	
051	REFER TO AREA SCHEDULE ON SHEET MSC-03-01, LEVEL 03 APRON, SECTOR 1 FOR TOTAL AREA
061	REFER TO AREA SCHEDULE ON SHEET MSC-03-03, LEVEL 03 APRON, SECTOR 3 FOR TOTAL AREA

 MAJOR VERTICAL PENETRATIONS	 FLOOR SERVICE AREA
 TENANT AREA	 EXISTING BUILDING - NOT IN SCOPE
 BUILDING SERVICE AREA	 SIDEWALK

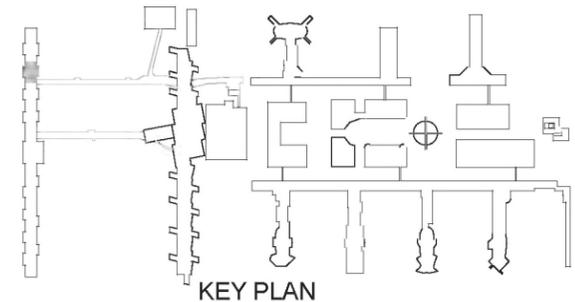

**Turner PCL** **CORGAN Gensler**  
A JOINT VENTURE gkkworks


NOTE: ALL AREAS ARE BASED ON CURRENT ARCHITECTURAL DRAWINGS AS OF DATE OF PUBLICATION OF LEASE DOCUMENTS. FIELD VERIFICATION HAS NOT BEEN PERFORMED AND IS THE RESPONSIBILITY OF THE TENANT.



**PONT**  
**PMID**  
**LAX**


Los Angeles World Airports MASTER LEASE EXHIBITS			
<b>LEVEL 03 APRON - SECTOR 2</b>			
MIDFIELD SATELLITE CONCOURSE, 380 WORLD WAY BLDG A, LOS ANGELES, CA 90045			
SUBMITTED BY ASST. CHIEF AIRPORTS ENGINEER		APPROVED BY CHIEF AIRPORTS ENGINEER	
SCALE As indicated	PLAN SET NUMBER:	PAGE	SHEET
JOB 14334.0000	DATE 05/01/2020		<b>MSC-03-02</b>

4/30/2020 5:37:34 PM BIM 360//LAX-MSF Phase 2-BAR-MSF-MLE-R18.rvt

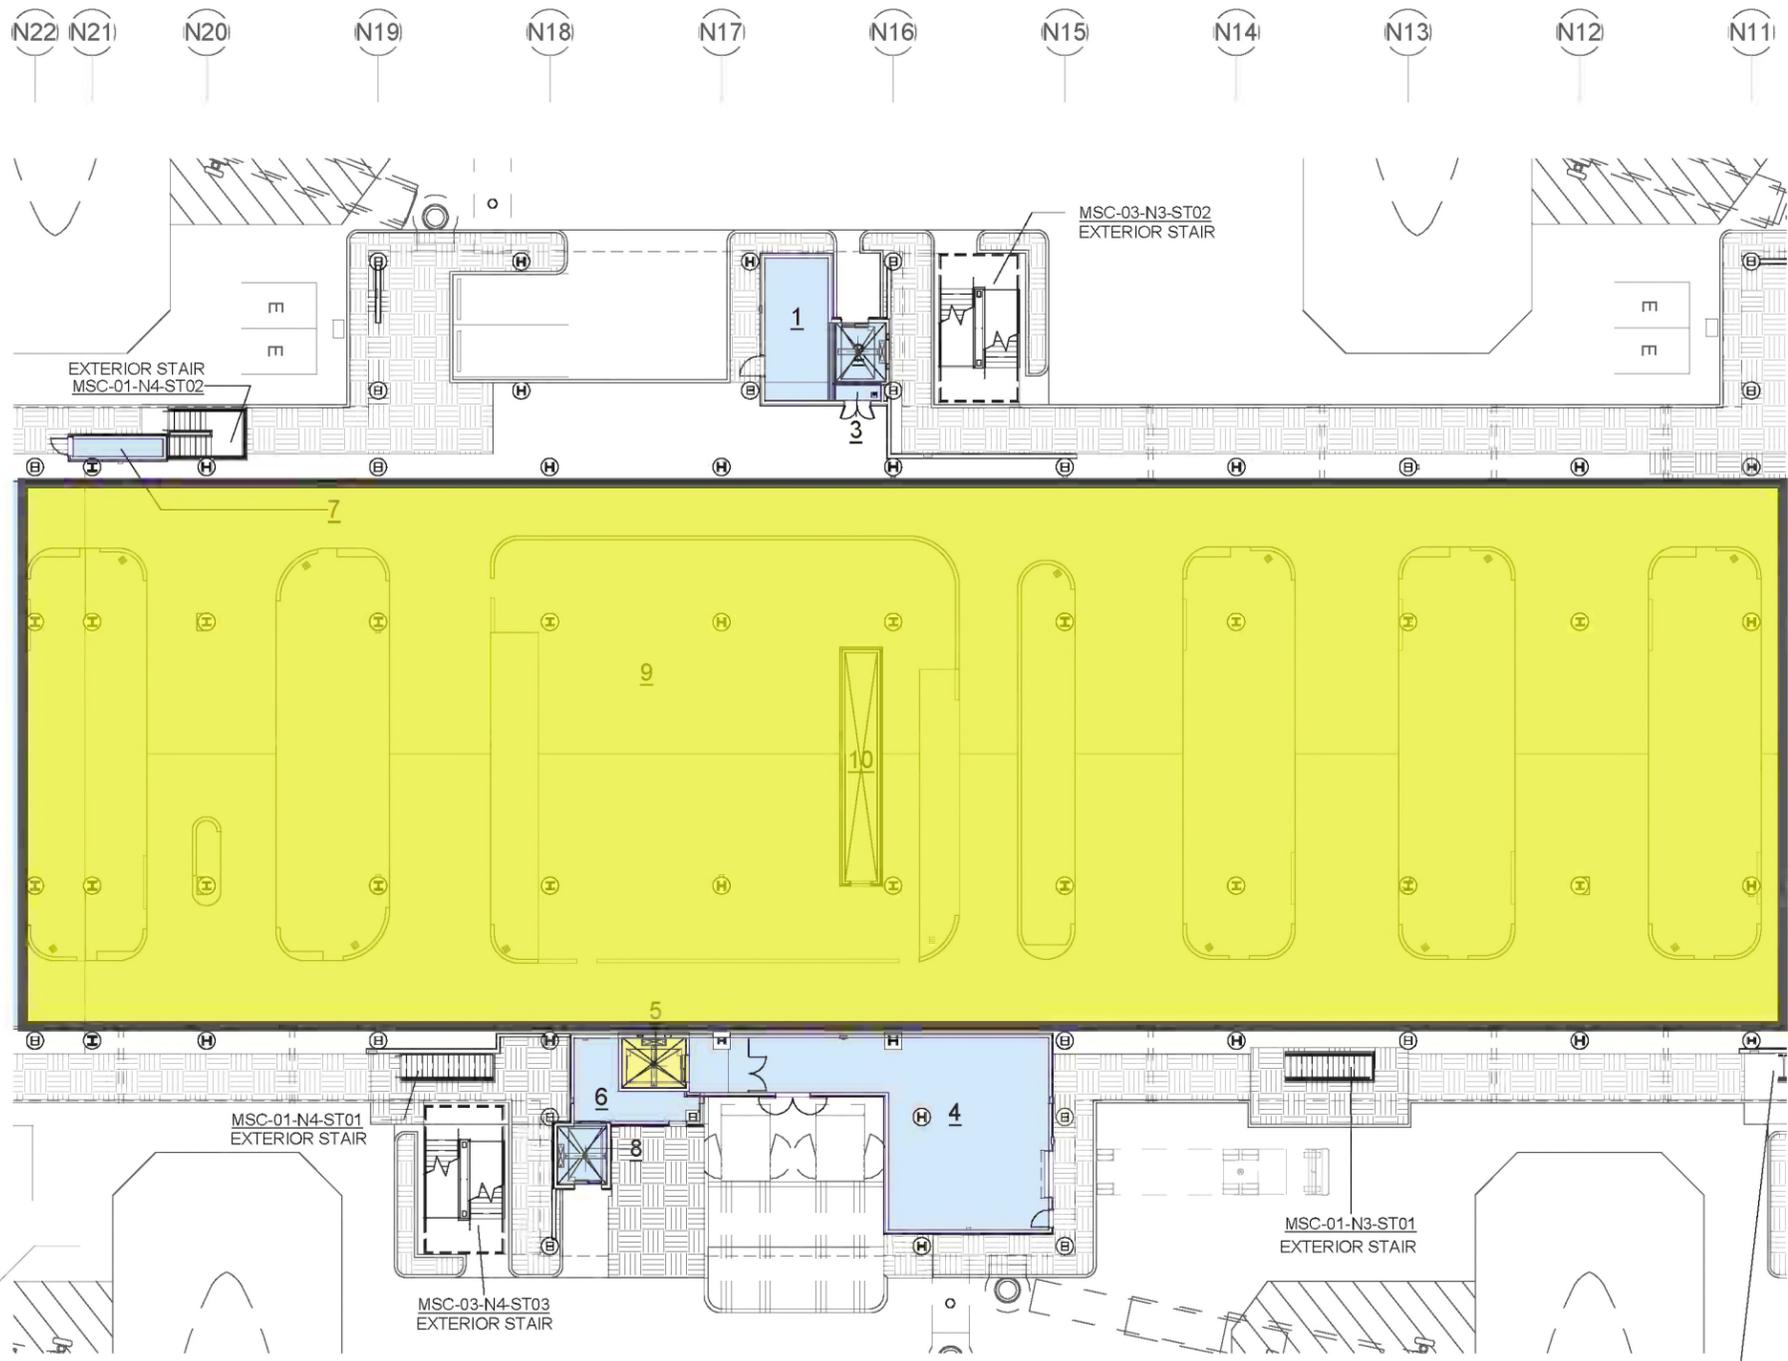

AREA SCHEDULE - MSC-03-03					
Space	Room Number	Area	Description	Space Classification	Occupant
1	MSC-03-N4-AP10	288 SF	IT	Building Service Area	
2	MSC-N4-EL01	94 SF	Elevator	Building Service Area	
3	MSC-03-N4-AP11	25 SF	Preaction	Building Service Area	
4	MSC-03-N3-AP010	1272 SF	North Dock	Building Service Area	
5	MSC-N4-EL02	115 SF	Elevator	Major Vertical Penetrations	
6	MSC-03-N4-AP005	187 SF	ELEC	Building Service Area	
7	MSC-03-N4-04	49 SF	Inaccessible Space	Building Service Area	
8	MSC-N4-EL03	89 SF	Elevator	Building Service Area	
9	MSC-03-N4-001	50073 SF	Baggage	Building Service Area	
10	MSC-03-N4-015	266 SF	Building Service Area	Building Service Area	
Grand total		52458 SF			

MAJOR VERTICAL PENETRATIONS	FLOOR SERVICE AREA
TENANT AREA	EXISTING BUILDING - NOT IN SCOPE
BUILDING SERVICE AREA	SIDEWALK

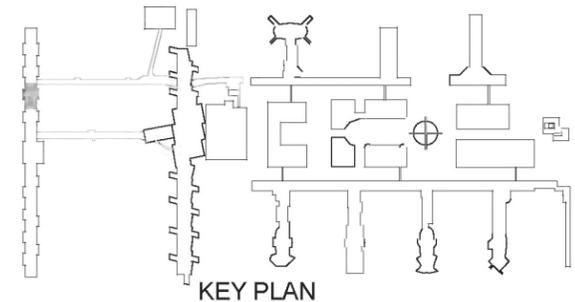

Los Angeles World Airports MASTER LEASE EXHIBITS			
<b>LEVEL 03 APRON - SECTOR 3</b>			
MIDFIELD SATELLITE CONCOURSE, 380 WORLD WAY BLDG A, LOS ANGELES, CA 90045			
SUBMITTED BY ASST. CHIEF AIRPORTS ENGINEER		APPROVED BY CHIEF AIRPORTS ENGINEER	
SCALE As indicated	PLAN SET NUMBER:	PAGE	SHEET
JOB 14334.0000	DATE 05/01/2020	<b>MSC-03-03</b>	



NOTE: ALL AREAS ARE BASED ON CURRENT ARCHITECTURAL DRAWINGS AS OF DATE OF PUBLICATION OF LEASE DOCUMENTS. FIELD VERIFICATION HAS NOT BEEN PERFORMED AND IS THE RESPONSIBILITY OF THE TENANT.



4/30/2020 5:37:43 PM BIM\_360/LAX-MS-Phase 2-BAR-MS-MLER18.rvt




AREA SCHEDULE - MSC-03-04					
Space	Room Number	Area	Description	Space Classification	Occupant
1	MSC-N2-EL01	90 SF	Elevator	Building Service Area	
2	MSC-03-N2-AP040	2794 SF	Mechanical	Building Service Area	
3	MSC-03-N1-110	1293 SF	Ground Service	Tenant Area	
4	MSC-03-N1-130	180 SF	Airline Tenant	Tenant Area	
5	MSC-03-N1-140	1955 SF	Electrical	Building Service Area	
6	MSC-03-N1-160	90 SF	LAWA Support	Building Service Area	
7	MSC-N1-EL01, EL02	255 SF	Elevator	Major Vertical Penetrations	
8	MSC-03-N1-CR01	2262 SF	Corridor	Building Service Area	
9	MSC-03-N1-150	897 SF	Breakroom	Building Service Area	
10	MSC-03-N1-040	347 SF	Airline Support	Tenant Area	
11	MSC-03-N1-050	456 SF	Airline Support	Tenant Area	
12	MSC-03-N1-060	1012 SF	LAWA Custodial Office/ Lockers	Building Service Area	
13	MSC-03-N1-060.01	130 SF	Custodial Office	Building Service Area	
14	MSC-03-N1-030	1374 SF	Elevator/Escalator Shop	Building Service Area	
15	MSC-03-N1-010	469 SF	Recycle Bins	Building Service Area	
16	MSC-03-N1-020	287 SF	Food and Grease Bins	Building Service Area	
17	MSC-03-N1-035	17 SF	DAS Radio Closet	Building Service Area	
18	MSC-03-N1-AP010	2120 SF	Mechanical	Building Service Area	
19	MSC-03-N1-060.02	132 SF	Chase	Floor Service Area	
20	MSC-03-N1-070	323 SF	Restroom - Women	Floor Service Area	
21	MSC-03-N1-080A	62 SF	Janitor	Floor Service Area	
22	MSC-03-N1-090	332 SF	Restroom - Men	Floor Service Area	
23	MSC-03-N1-100	641 SF	Airline Support	Tenant Area	
24	MSC-03-N1-120	729 SF	Airline Support	Tenant Area	
25	MSC-03-N2-AP020	1270 SF	Emergency Electrical	Building Service Area	
26	MSC-03-N2-AP070.01	550 SF	IT	Building Service Area	
27	MSC-03-N2-AP070	283 SF	IT TWC	Building Service Area	
28	MSC-03-N2-AP060	187 SF	Storage	Building Service Area	
29	MSC-03-N2-AP050	21 SF	Preaction	Building Service Area	
30	MSC-03-N2-AP030	937 SF	BHS Shaft	Major Vertical Penetrations	
31	MSC-N2-EL02	87 SF	Elevator	Building Service Area	
32	MSC-03-N2-ST04	657 SF	Stair	Building Service Area	
33	MSC-03-N2-010	105 SF	Shaft	Building Service Area	
Grand total		22344 SF			

KEYNOTES	
044	REFER TO SHEET MSC-03-05, LEVEL 03 APRON, SECTOR 5
061	REFER TO AREA SCHEDULE ON SHEET MSC-03-03, LEVEL 03 APRON, SECTOR 3 FOR TOTAL AREA

	MAJOR VERTICAL PENETRATIONS		FLOOR SERVICE AREA
	TENANT AREA		EXISTING BUILDING - NOT IN SCOPE
	BUILDING SERVICE AREA		SIDEWALK

BIM 360//LAX-MS-Phase 2-BAR-MS-MLER18.rvt 4/30/2020 5:37:54 PM



NOTE: ALL AREAS ARE BASED ON CURRENT ARCHITECTURAL DRAWINGS AS OF DATE OF PUBLICATION OF LEASE DOCUMENTS. FIELD VERIFICATION HAS NOT BEEN PERFORMED AND IS THE RESPONSIBILITY OF THE TENANT.

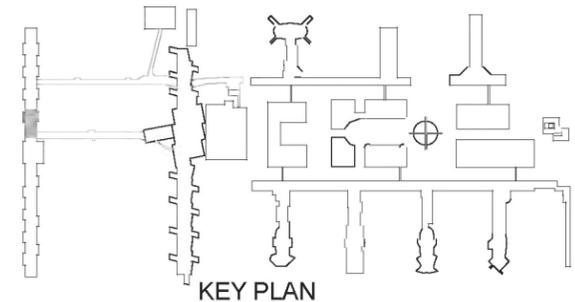

Los Angeles World Airports MASTER LEASE EXHIBITS			
<b>LEVEL 03 APRON - SECTOR 4</b>			
MIDFIELD SATELLITE CONCOURSE, 380 WORLD WAY BLDG A, LOS ANGELES, CA 90045			
SUBMITTED BY		APPROVED BY	
ASST. CHIEF AIRPORTS ENGINEER		CHIEF AIRPORTS ENGINEER	
SCALE As indicated	PLAN SET NUMBER:	PAGE	SHEET
JOB 14334.0000	DATE 05/01/2020		<b>MSC-03-04</b>

AREA SCHEDULE - UTIL-01-01					
Space	Room Number	Area	Description	Space Classification	Occupant
1	TUN-01-U2-020	140 SF	Electrical/Fire Alarm	Building Service Area	
2	TUN-01-U2-030	173 SF	IT	Building Service Area	
3	TUN-01-U4-010	25392 SF	Utilidor	Building Service Area	
4	TUN-01-U4-020	79 SF	Electrical	Building Service Area	
5	TUN-01-U4-030	175 SF	IT	Building Service Area	
6	TUN-01-U8-010	8704 SF	Baggage	Building Service Area	
7	TUN-01-U5-010	21319 SF	Crossover	Building Service Area	
8	TUN-01-U6-020	91 SF	Fire Alarm	Building Service Area	
9	TUN-01-U6-030	204 SF	IT	Building Service Area	
10	TUN-01-U6-040	501 SF	Electrical	Building Service Area	
11	TUN-01-U6-050	107 SF	Vestibule	Building Service Area	
Grand total		56887 SF			

- MAJOR VERTICAL PENETRATIONS
- TENANT AREA
- BUILDING SERVICE AREA
- FLOOR SERVICE AREA
- EXISTING BUILDING - NOT IN SCOPE
- SIDEWALK

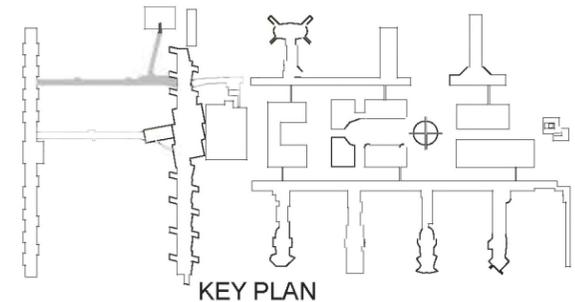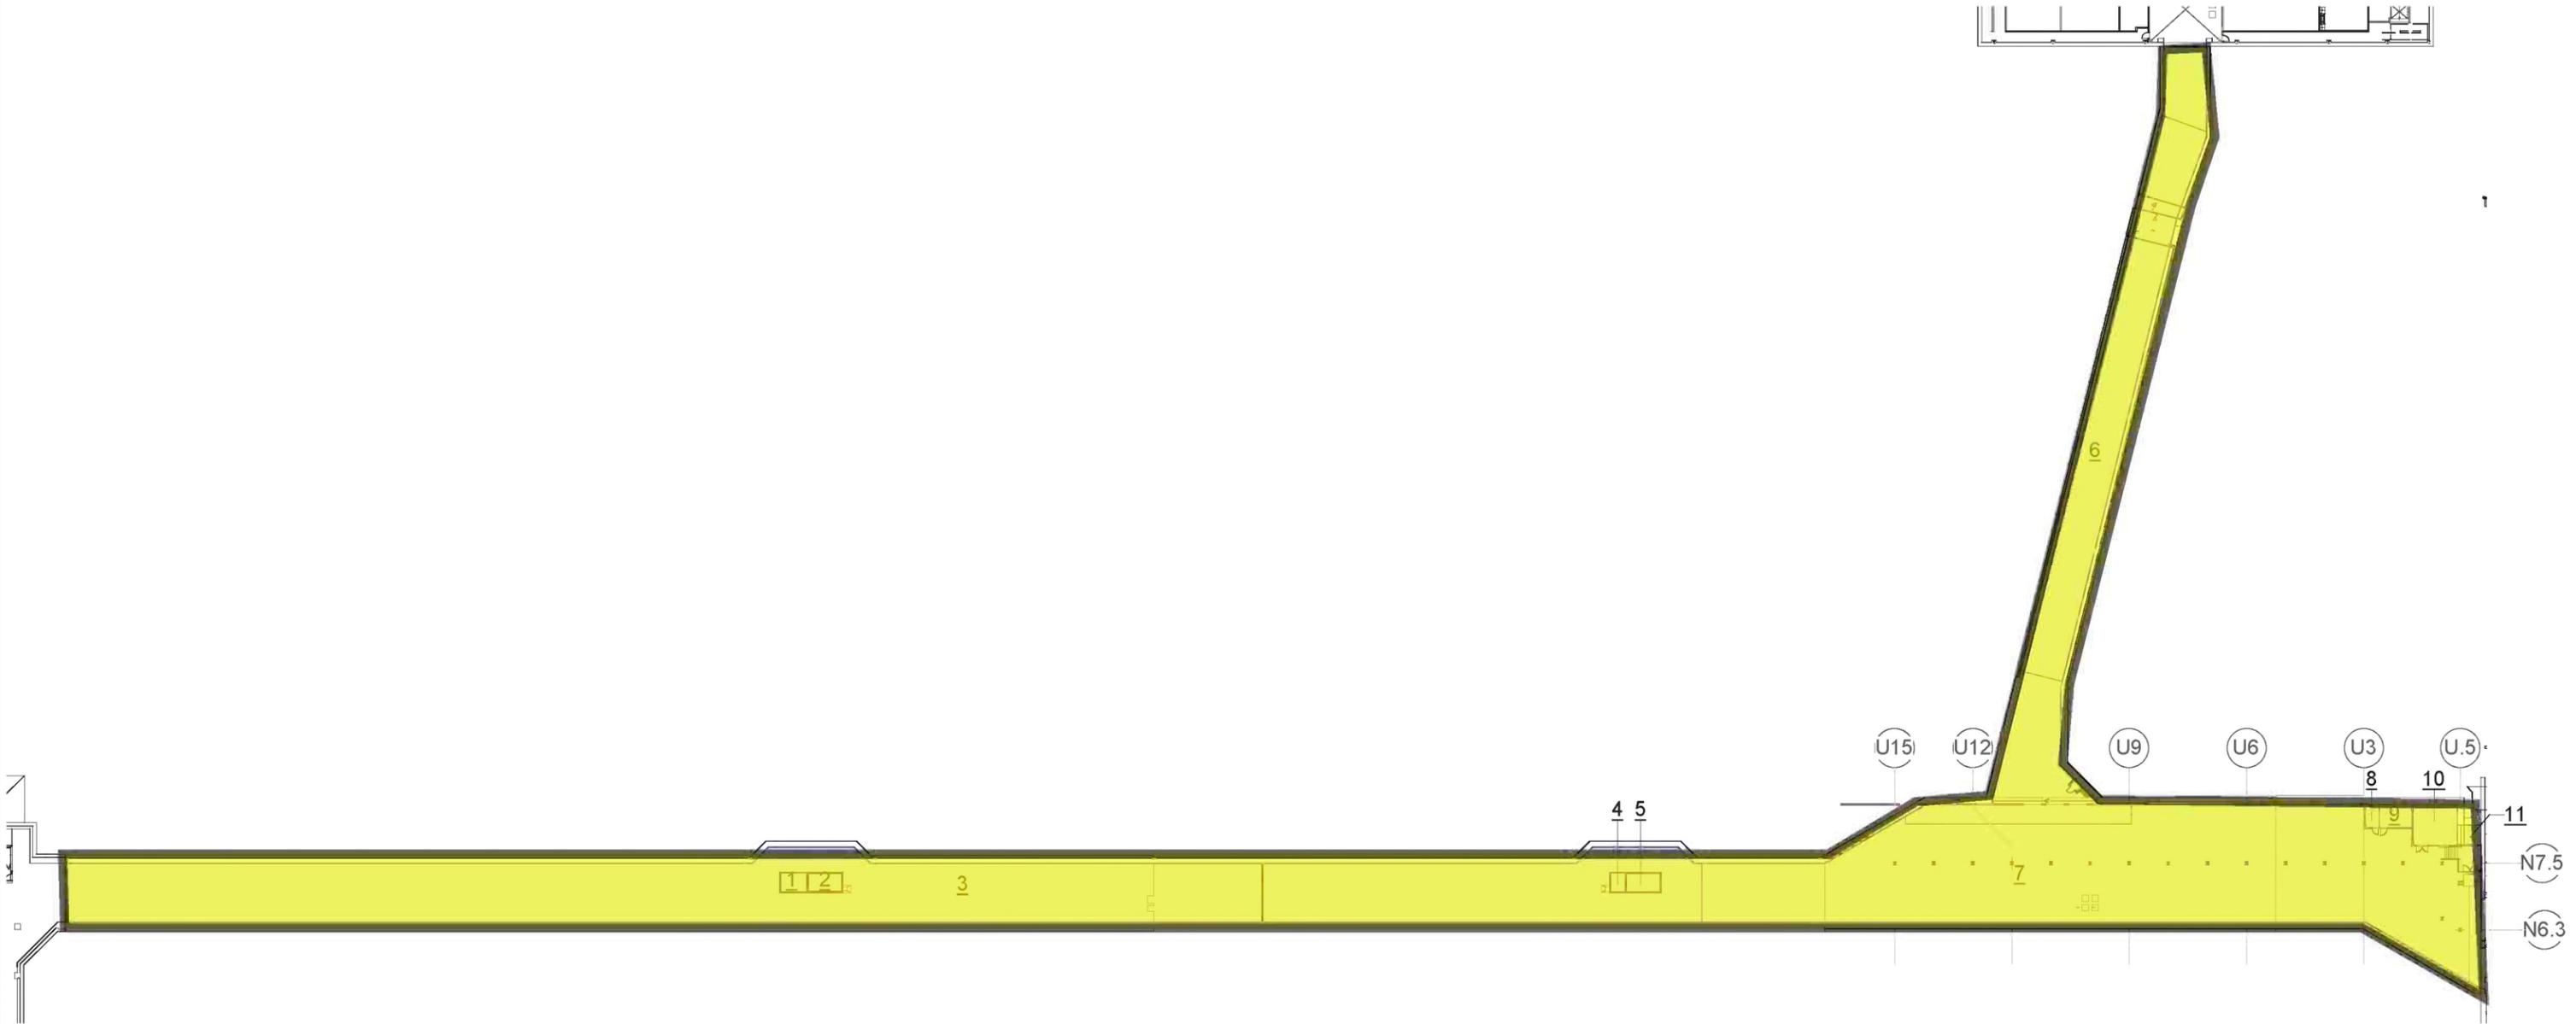

Los Angeles World Airports MASTER LEASE EXHIBITS <b>LEVEL 01 UTILIDOR</b> <small>MIDFIELD SATELLITE CONCOURSE, 380 WORLD WAY BLDG A, LOS ANGELES, CA 90045</small>			
SUBMITTED BY		APPROVED BY	
<small>ASST. CHIEF AIRPORTS ENGINEER</small>		<small>CHIEF AIRPORTS ENGINEER</small>	
SCALE As indicated	PLAN SET NUMBER:	PAGE	SHEET
JOB 14334.0000	DATE 05/01/2020		<b>UTIL-01-01</b>

**Turner PCL** **CORGAN Gensler**  
A JOINT VENTURE gkkworks


NOTE: ALL AREAS ARE BASED ON CURRENT ARCHITECTURAL DRAWINGS AS OF DATE OF PUBLICATION OF LEASE DOCUMENTS. FIELD VERIFICATION HAS NOT BEEN PERFORMED AND IS THE RESPONSIBILITY OF THE TENANT.



4/30/2020 5:42:28 PM BIM\_360/LAX-MSC Phase 2, BAR-MSC-MLE-R18.rvt

AREA SCHEDULE - TUTLE-01-01					
Space	Room Number	Area	Description	Space Classification	Occupant
1	TUE-01-E3-010	4564 SF	Utility Right of Way	Building Service Area	
2	TUE-01-E3-020	21344 SF	BHS Right of Way	Building Service Area	
3	TUE-01-E3-040	203 SF	IT	Building Service Area	
4	TUE-01-E3-050	370 SF	Platform	Building Service Area	
5	TUE-01-E3-030	662 SF	Electrical	Building Service Area	
6	TUE-01-E4-010	7150 SF	Transition Facility Work Area	Building Service Area	
7	TUE-01-E4-ST01	345 SF	Stair	Building Service Area	
8	TUE-01-E4-CR01	133 SF	Corridor	Building Service Area	
9	TUE-01-E4-020	600 SF	Transition Facility Entry	Building Service Area	
10	TUE-01-E4-ST02	272 SF	Stair	Building Service Area	
Grand total		35642 SF			

KEYNOTES	
014	ACCESSIBLE RAMP
031	PLATFORM FOR SCISSOR LIFT

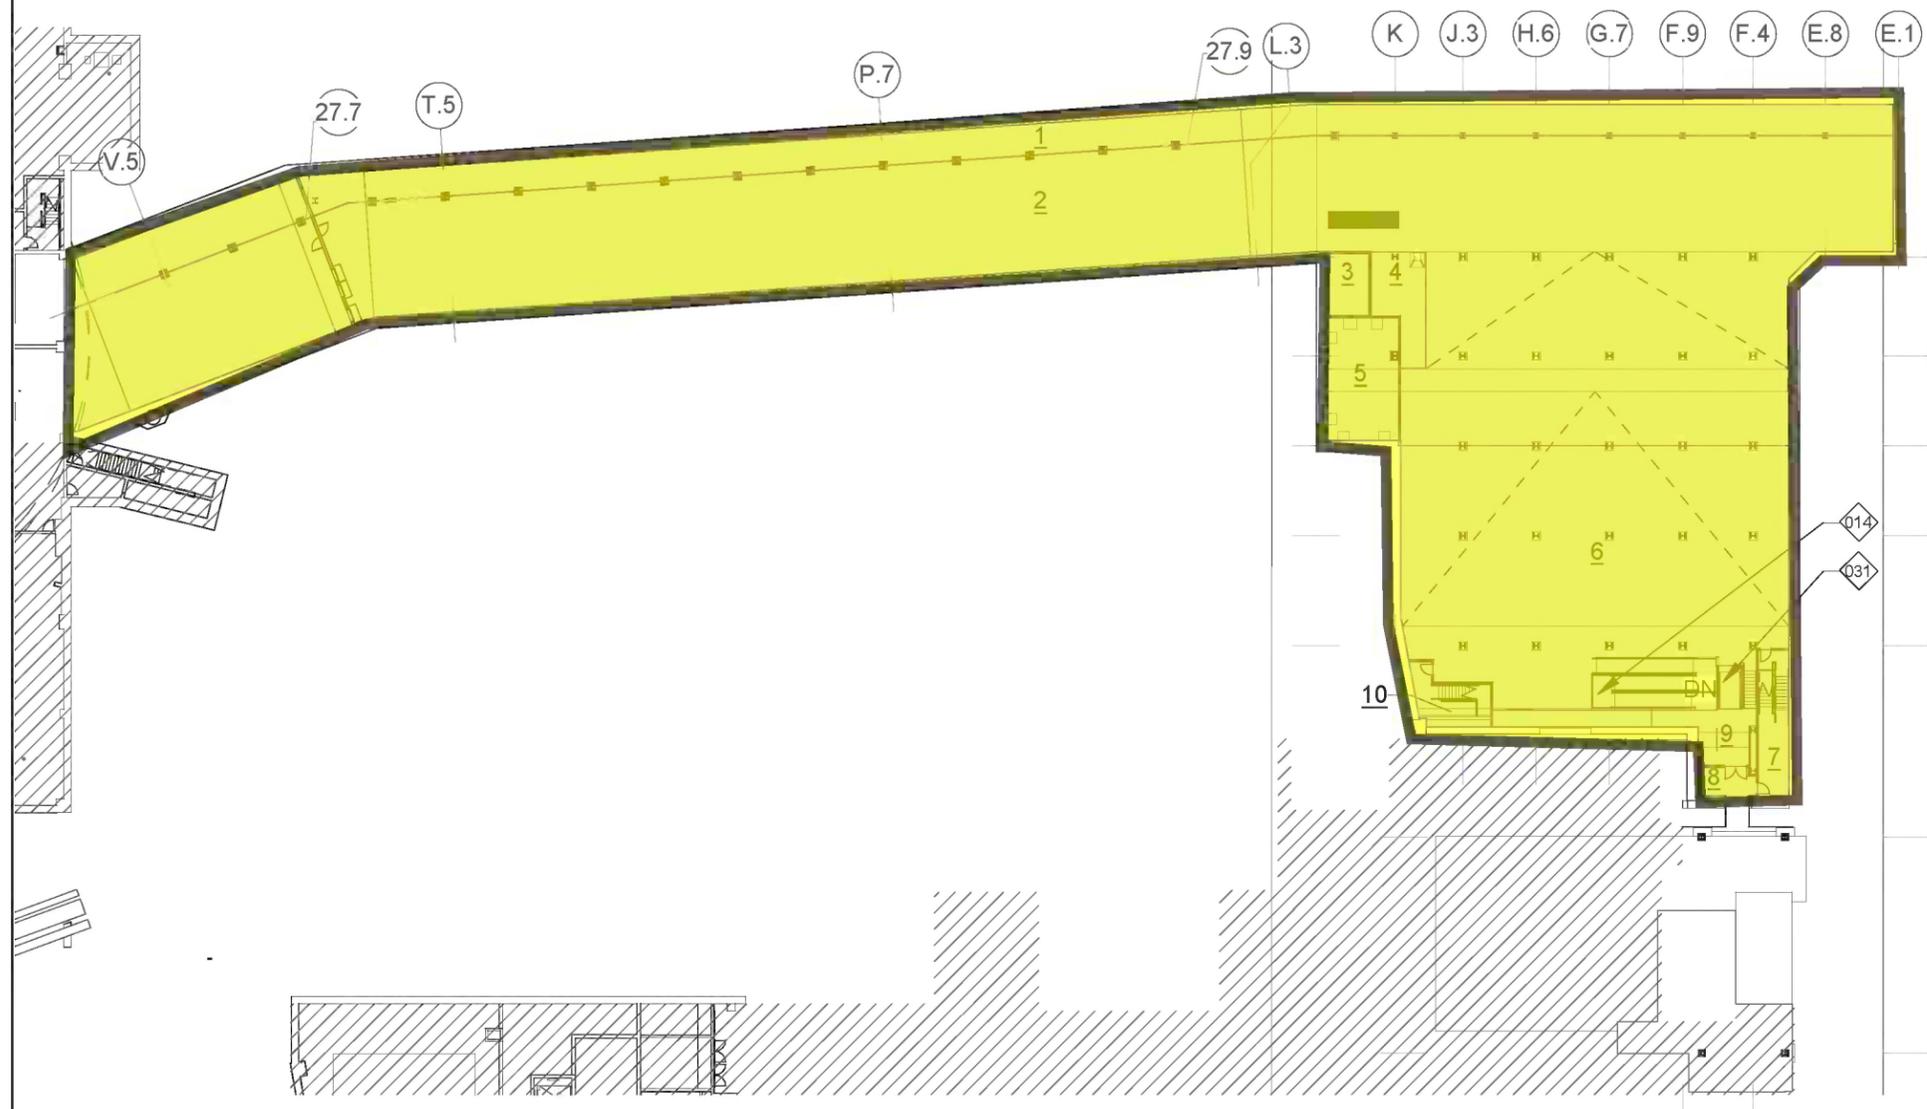


MAJOR VERTICAL PENETRATIONS	FLOOR SERVICE AREA
TENANT AREA	EXISTING BUILDING - NOT IN SCOPE
BUILDING SERVICE AREA	SIDEWALK

**Turner PCL** A JOINT VENTURE


**CORGAN Gensler** gkkworks

NOTE: ALL AREAS ARE BASED ON CURRENT ARCHITECTURAL DRAWINGS AS OF DATE OF PUBLICATION OF LEASE DOCUMENTS. FIELD VERIFICATION HAS NOT BEEN PERFORMED AND IS THE RESPONSIBILITY OF THE TENANT.

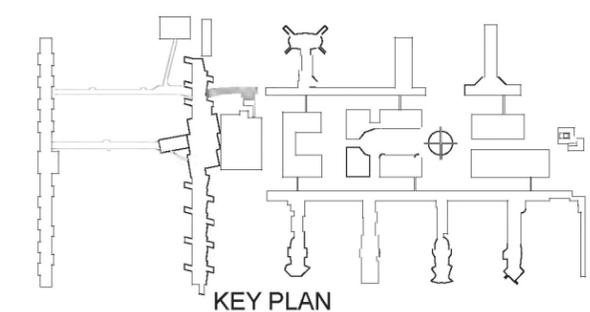

Los Angeles World Airports MASTER LEASE EXHIBITS			
<b>LEVEL 01 BASEMENT</b>			
MIDFIELD SATELLITE CONCOURSE, 380 WORLD WAY BLDG A, LOS ANGELES, CA 90045			
SUBMITTED BY ASST. CHIEF AIRPORTS ENGINEER		APPROVED BY CHIEF AIRPORTS ENGINEER	
SCALE As indicated	PLAN SET NUMBER:	PAGE	SHEET
JOB 14334.0000	DATE 05/01/2020		<b>TUTLE-01-01</b>

4/30/2020 5:42:19 PM BIM\_360/LAX-MSC Phase 2, B, AR-MSC-MLE-R18.rvt

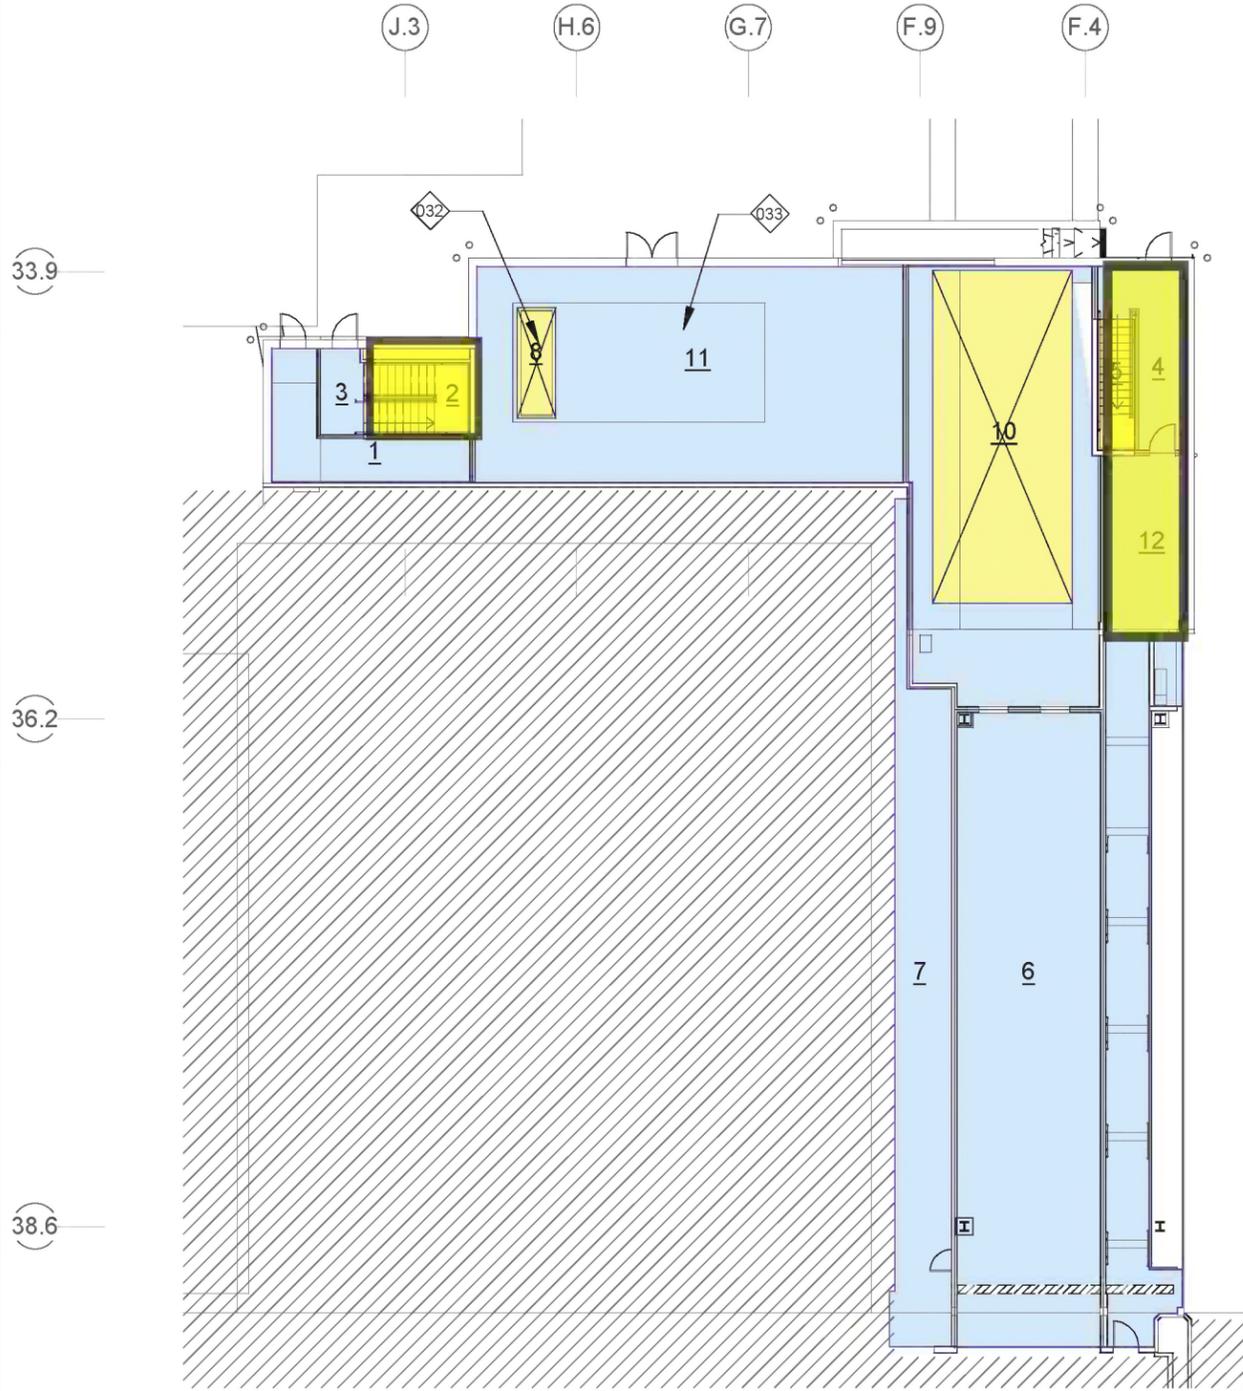

AREA SCHEDULE - TUTLE-03-01					
Space	Room Number	Area	Description	Space Classification	Occupant
1	TUE-03-E4-010	175 SF	Maintenance	Building Service Area	
2	TUE-01-E4-ST02	137 SF	Stair	Major Vertical Penetrations	
3	TUE-01-E4-ST02	54 SF	Stair	Building Service Area	
4	TUE-03-E4-ST01	158 SF	Stair	Building Service Area	
5	TUE-03-E4-ST01	79 SF	Stair	Major Vertical Penetrations	
6	TUE-03-E4-030	1282 SF	BHS Right of Way	Building Service Area	
7	TUE-03-E4-030.01	576 SF	Exterior Shaft	Building Service Area	
8	TUE-03-MVP-001	58 SF	Shaft	Major Vertical Penetrations	
9	TUE-03-BSA-001	496 SF	Building Service Area	Building Service Area	
10	TUE-03-MVP-002	628 SF	Major Vertical Penetrations	Major Vertical Penetrations	
11	TUE-03-E4-020	1199 SF	Mechanical	Building Service Area	
12	TUE-03-E4-CR01	698 SF	Corridor	Building Service Area	
Grand total		5540 SF			

KEYNOTES	
032	CUTOUT IN SLAB FOR PASSAGE OF DUCT INTO BASEMENT
033	CONCRETE PAD FOR MECHANICAL EQUIPMENT


MAJOR VERTICAL PENETRATIONS	FLOOR SERVICE AREA
TENANT AREA	EXISTING BUILDING - NOT IN SCOPE
BUILDING SERVICE AREA	SIDEWALK

**Turner PCL** A JOINT VENTURE

**CORGAN Gensler** gkkworks

NOTE: ALL AREAS ARE BASED ON CURRENT ARCHITECTURAL DRAWINGS AS OF DATE OF PUBLICATION OF LEASE DOCUMENTS. FIELD VERIFICATION HAS NOT BEEN PERFORMED AND IS THE RESPONSIBILITY OF THE TENANT.

N

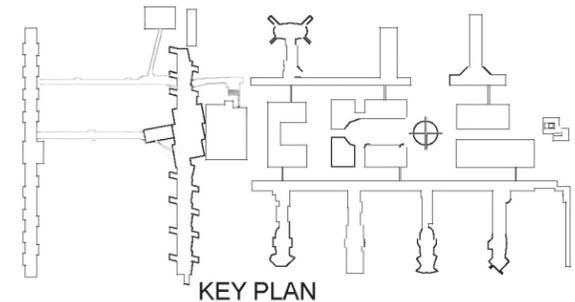


Los Angeles World Airports MASTER LEASE EXHIBITS <b>LEVEL 03 APRON</b> MIDFIELD SATELLITE CONCOURSE, 380 WORLD WAY BLDG A, LOS ANGELES, CA 90045			
SUBMITTED BY		APPROVED BY	
ASST. CHIEF AIRPORTS ENGINEER		CHIEF AIRPORTS ENGINEER	
SCALE As indicated	PLAN SET NUMBER:	PAGE	SHEET
JOB 14334.0000	DATE 05/01/2020		<b>TUTLE-02-01</b>

4/30/2020 5:42:27 PM BIM-360/LAX-MSC Phase 2, BAR-MSC-MLE-R18.rvt

AREA SCHEDULE - NBHS-01-01					
Space	Room Number	Area	Description	Space Classification	Occupant
1	NBS-01-B2-ST01	969 SF	Stair	Building Service Area	
2	NBS-01-B1-010	31246 SF	Early Bag Storage	Building Service Area	
3	NBS-01-B3-ST01	694 SF	Stair	Major Vertical Penetrations	
4	NBS-01-B4-020	175 SF	Elevator Control	Building Service Area	
5	NBS-01-B4-EL01	121 SF	Elevator	Building Service Area	
6	NBS-01-B4-030	226 SF	Vestibule	Building Service Area	
7	NBS-01-B4-ST01	934 SF	Stair	Major Vertical Penetrations	
8	NBS-01-B4-040	689 SF	Control Room	Building Service Area	
9	NBS-01-B4-050	1364 SF	Workshop	Building Service Area	
10	NBS-01-B1-020	1271 SF	BHS	Building Service Area	
11	NBS-01-B1-030	98 SF	IT Tenant	Building Service Area	
12	NBS-01-B1-040	336 SF	IT	Building Service Area	
13	NBS-01-B1-050	1064 SF	Electrical	Building Service Area	
14	NBS-01-B1-ST01	973 SF	Stair	Building Service Area	
15	NBS-01-B1-060	660 SF	Mechanical	Building Service Area	
16	NBHS-01-B1-070	24 SF	Preaction	Building Service Area	
Grand total		40844 SF			



MAJOR VERTICAL PENETRATIONS	FLOOR SERVICE AREA
TENANT AREA	EXISTING BUILDING - NOT IN SCOPE
BUILDING SERVICE AREA	SIDEWALK

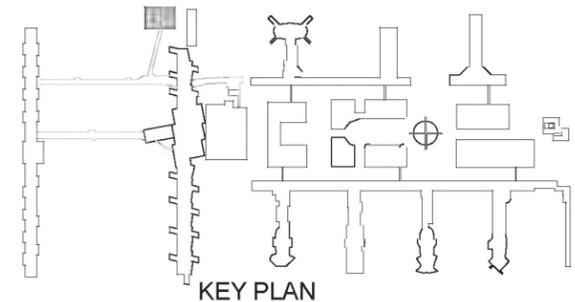

Los Angeles World Airports MASTER LEASE EXHIBITS <b>LEVEL 01 BASEMENT</b> MIDFIELD SATELLITE CONCOURSE, 380 WORLD WAY BLDG A, LOS ANGELES, CA 90045			
SUBMITTED BY ASST. CHIEF AIRPORTS ENGINEER		APPROVED BY CHIEF AIRPORTS ENGINEER	
SCALE As indicated	PLAN SET NUMBER:	PAGE	SHEET <b>NBHS-01-01</b>
JOB 14334.0000	DATE 05/01/2020		

**Turner PCL** A JOINT VENTURE  
**CORGAN Gensler** gkkworks



NOTE: ALL AREAS ARE BASED ON CURRENT ARCHITECTURAL DRAWINGS AS OF DATE OF PUBLICATION OF LEASE DOCUMENTS. FIELD VERIFICATION HAS NOT BEEN PERFORMED AND IS THE RESPONSIBILITY OF THE TENANT.




4/30/2020 5:41:50 PM BIM\_360/LAX-MSC Phase 2, BAR-MSC-MLE-R18.rvt

AREA SCHEDULE - NBHS-03-01

Space	Room Number	Area	Description	Space Classification	Occupant
1	NBS-01-B2-ST01	295 SF	Stair	Major Vertical Penetrations	
2	NBS-03-B1-010	36972 SF	Baggage Make Up	Building Service Area	
3	NBS-01-B3-ST01	188 SF	Stair	Major Vertical Penetrations	
4	NBS-01-B3-ST01	58 SF	Stair	Building Service Area	
5	NBS-03-B3-030	282 SF	IT	Building Service Area	
6	NBS-03-B4-020	183 SF	Restroom - Men	Floor Service Area	
7	NBS-03-B4-030.01	49 SF	Chase	Floor Service Area	
8	NBS-03-B4-040	197 SF	Restroom - Women	Floor Service Area	
9	NBS-03-B4-030	60 SF	Janitor	Floor Service Area	
10	NBS-03-B4-050	350 SF	Vestibule	Building Service Area	
11	NBS-B4-EL01	118 SF	Elevator	Major Vertical Penetrations	
12	NBS-01-B4-ST01	197 SF	Stair	Major Vertical Penetrations	
13	NBS-01-B1-ST01	193 SF	Stair	Major Vertical Penetrations	
14	NBS-03-B3-040	123 SF	Vestibule	Building Service Area	
15	NBHS-03-B3-010	26 SF	Preaction	Building Service Area	
16	NBS-01-B4-ST01	52 SF	Stair	Building Service Area	
17	NBS-03-B3-020	120 SF	IT Tenant	Tenant Area	
18	NBS-01-MVP-001	1980 SF	Major Vertical Penetration	Major Vertical Penetrations	
19	NBS-03-B1-MS01	100 SF	Building Service Area	Building Service Area	
20	NBS-01-B1-ST01	46 SF	Stair	Building Service Area	
21	NBS-01-B2-ST01	57 SF	Stair	Building Service Area	
Grand total		41644 SF			

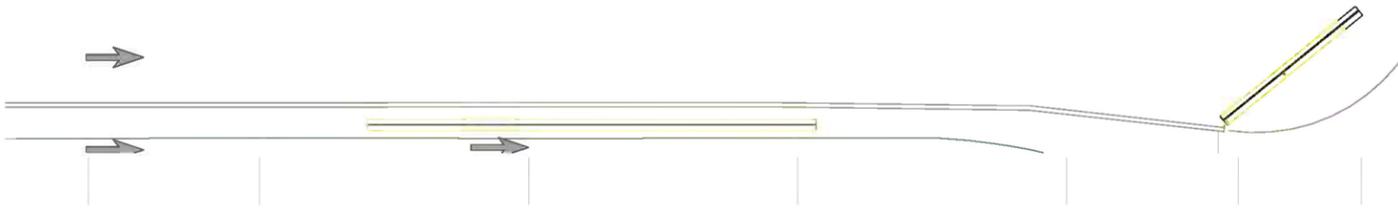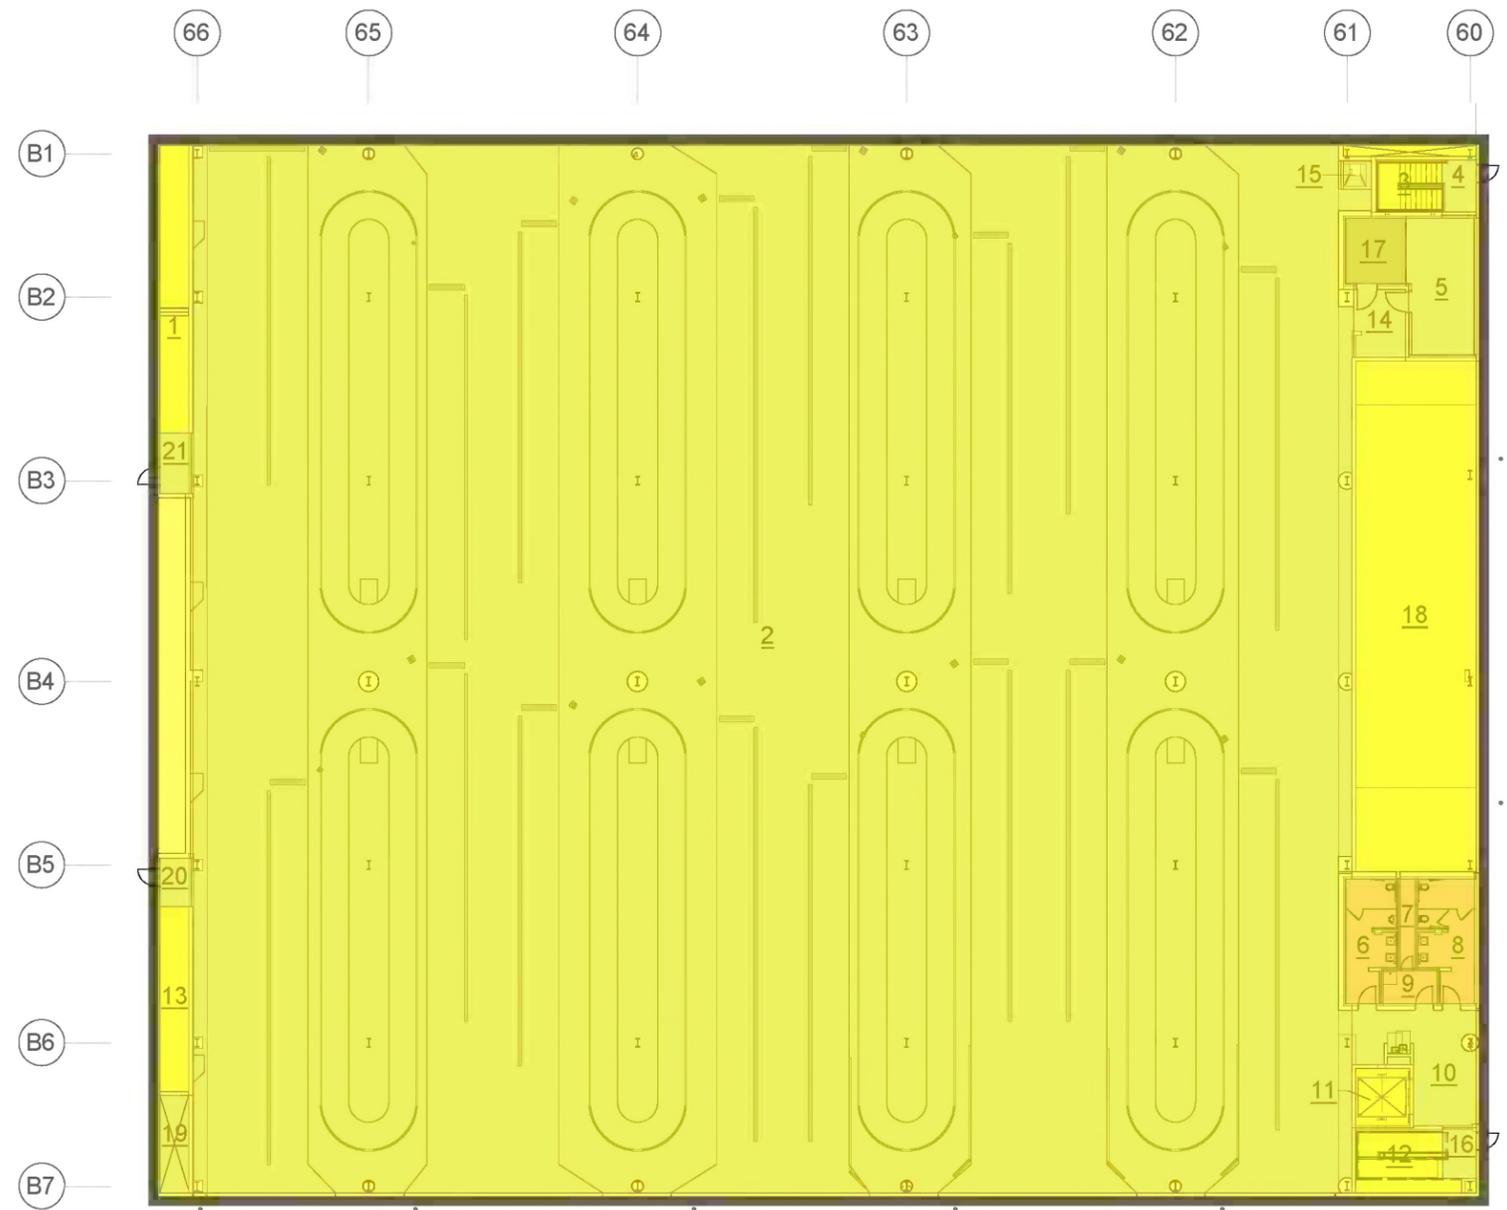

 MAJOR VERTICAL PENETRATIONS	 FLOOR SERVICE AREA
 TENANT AREA	 EXISTING BUILDING - NOT IN SCOPE
 BUILDING SERVICE AREA	 SIDEWALK

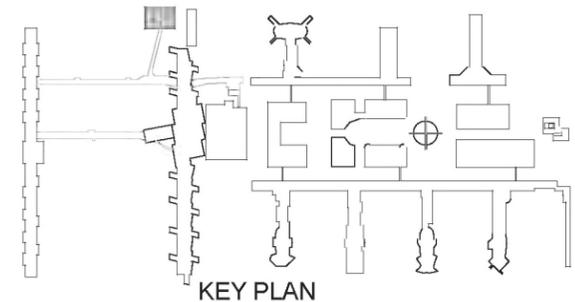

Los Angeles World Airports MASTER LEASE EXHIBITS <b>LEVEL 03 APRON</b> <small>MIDFIELD SATELLITE CONCOURSE, 380 WORLD WAY BLDG A, LOS ANGELES, CA 90045</small>			
SUBMITTED BY		APPROVED BY	
ASST. CHIEF AIRPORTS ENGINEER		CHIEF AIRPORTS ENGINEER	
SCALE As indicated	PLAN SET NUMBER:	PAGE	SHEET
JOB 14334.0000	DATE 05/01/2020		<b>NBHS-03-01</b>

**Turner** **PCL** **CORGAN** **Gensler**  
 A JOINT VENTURE gkkworks

NOTE: ALL AREAS ARE BASED ON CURRENT ARCHITECTURAL DRAWINGS AS OF DATE OF PUBLICATION OF LEASE DOCUMENTS. FIELD VERIFICATION HAS NOT BEEN PERFORMED AND IS THE RESPONSIBILITY OF THE TENANT.

4/30/2020 5:41:59 PM BIM\_360/LAX-MSC Phase 2, BAR-MSC-MLE-R18.rvt