


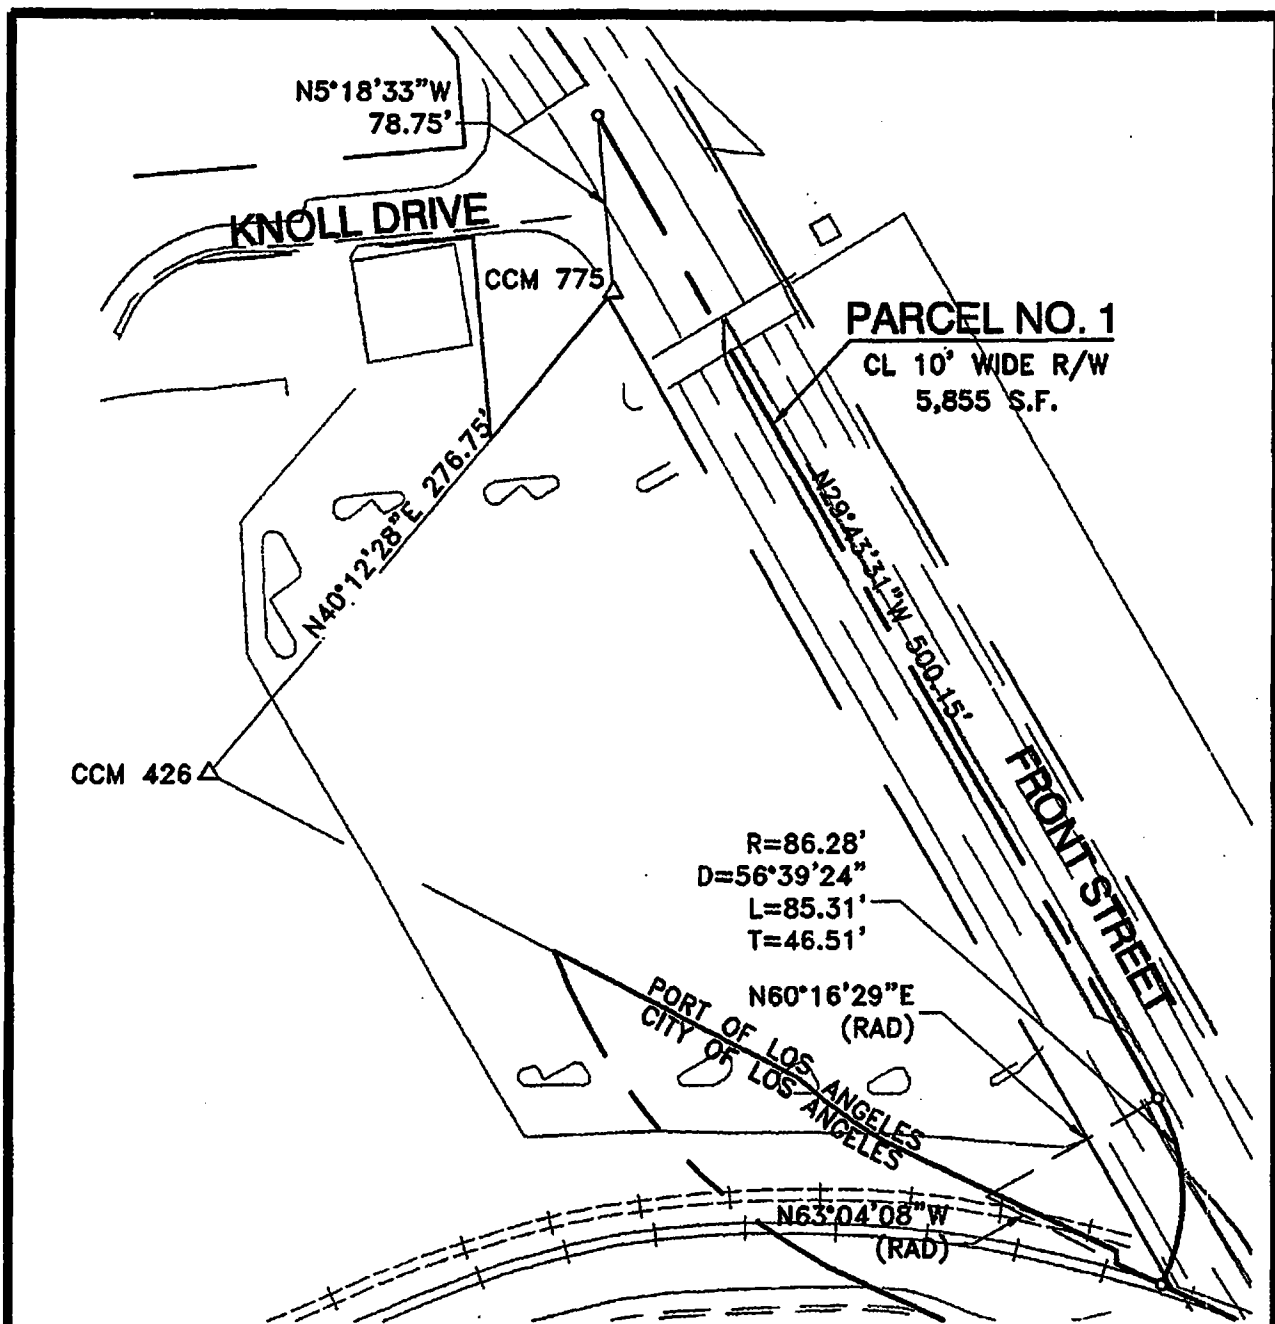


NOTE:

- 1) No substructures are shown on this drawing. Accurate substructure information must be obtained from lessees and L.A.H.D. engineering records.
- 2) Horizontal Datum is based on the North American Datum of 1983 (NAD 83), California Coordinate System, Zone 5, Feet.
- 3) All distances shown on this drawing are grid distances. To obtain a reasonable representation of the ground distance, divide the distance herein by the average scale factor of 1.000076.




GRAPHIC SCALE

SCALE: 1"=80'		DATE: ...		RECOMMENDED FOR APPROVAL		PERMIT MAP - AUTHORITY NO. P353	
DRAWN: PSOMAS 5/7/96		CHECKED: PSOMAS 9/1/96		DESIGNED: PSOMAS 3/2/96		LOS ANGELES CITY, GENERAL SERVICES DEPARTMENT	
ENGR/ARCH		ASSISTANT CHIEF HARBOR ENGINEER		APPROVED		DRAWING NUMBER	
5-4225-1		5-4225-1		5-4225-1		5-4225-1	

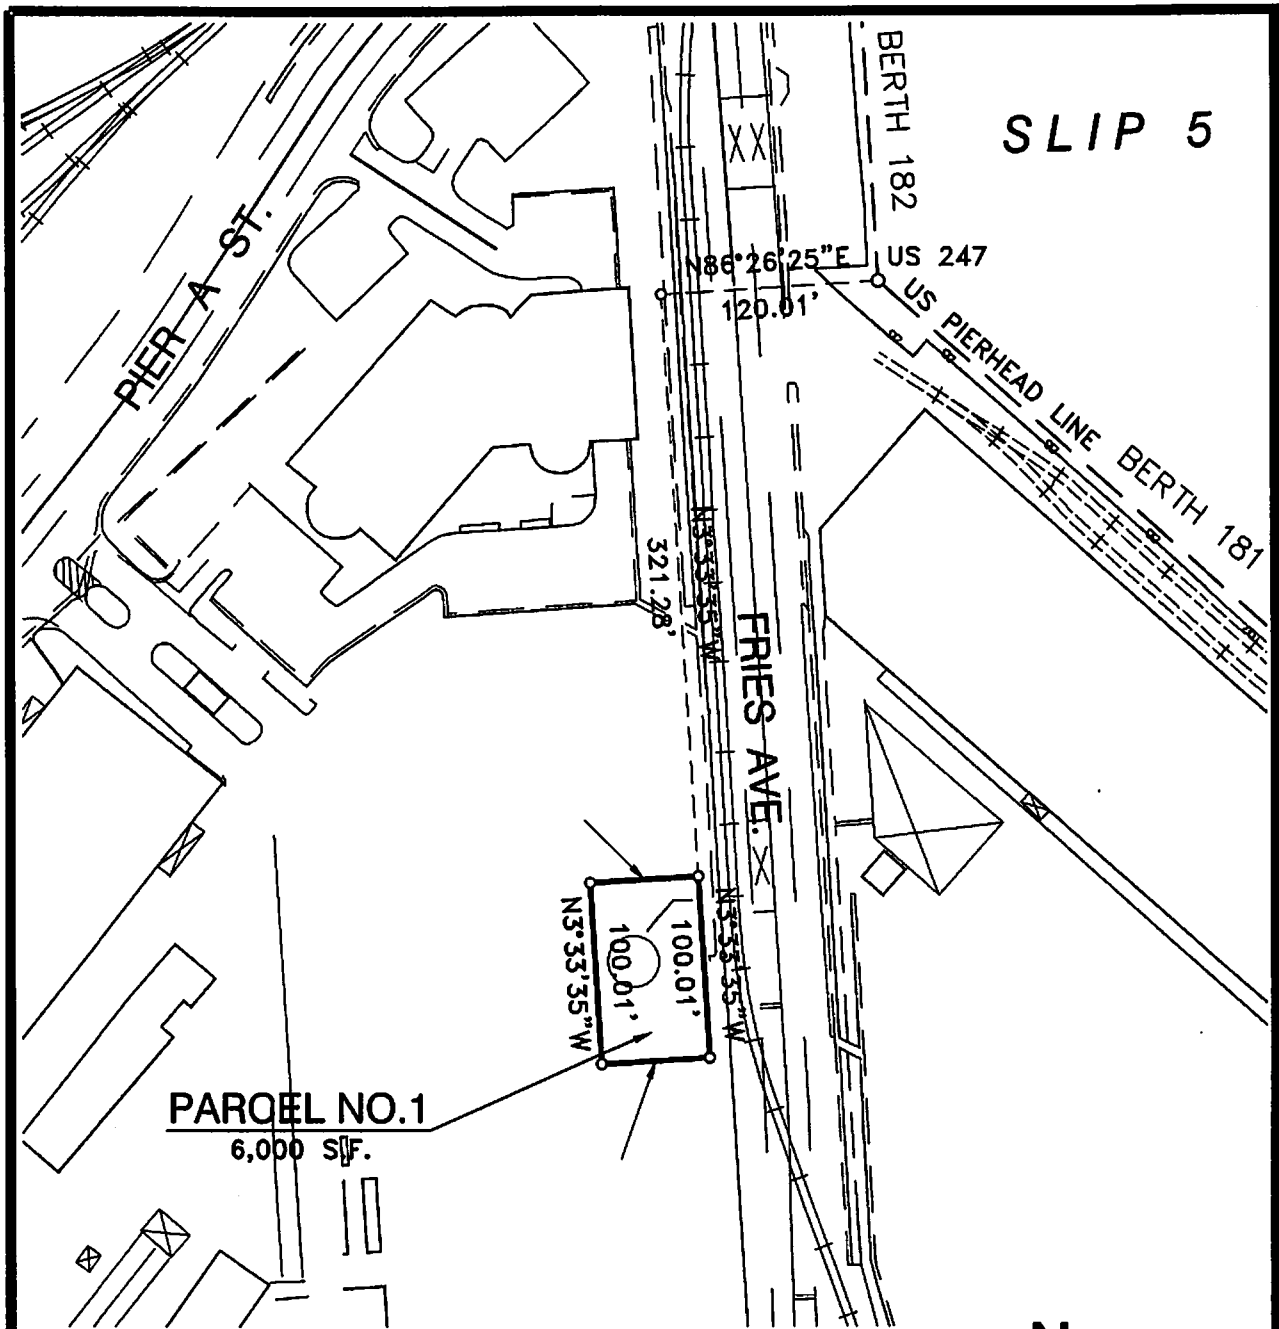


NOTE:

- 1) No substructures are shown on this drawing. Accurate substructure information must be obtained from lessees and L.A.H.D. engineering records.
- 2) Horizontal Datum is based on the North American Datum of 1983 (NAD 83), California Coordinate System, Zone 5, Feet.
- 3) All distances shown on this drawing are grid distances. To obtain a reasonable representation of the ground distance, divide the distance herein by the average scale factor of 1.000076.

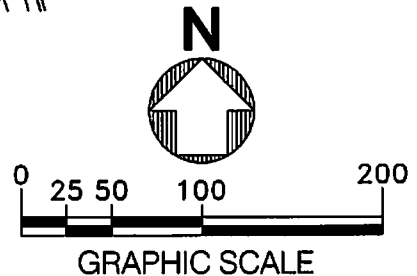

REV. NO. 1 - CHANGED AUTHORITY NUMBER (05/14) *DRR ml*


SCALE: 1"=100'		DATE:		RECOMMENDED FOR APPROVAL		PERMIT MAP - AUTHORITY NO. P353	
DRAWN: PSOMAS 4/03		CHECKED: PSOMAS 4/03		DESIGNED: PSOMAS		LOS ANGELES CITY, PUBLIC WORKS	
ENGR/ARCH		ASSISTANT CHIEF HARBOR ENGINEER		APPROVED		THE PORT OF LOS ANGELES ENGINEERING DIVISION P.O. BOX 131 SAN PEDRO, CA 90741-0131	
<i>Harold R. Rogers</i>		<i>Michael J. Jones</i>		<i>Hacey S. Jones</i>		DRAWING NUMBER 5-1839-2	

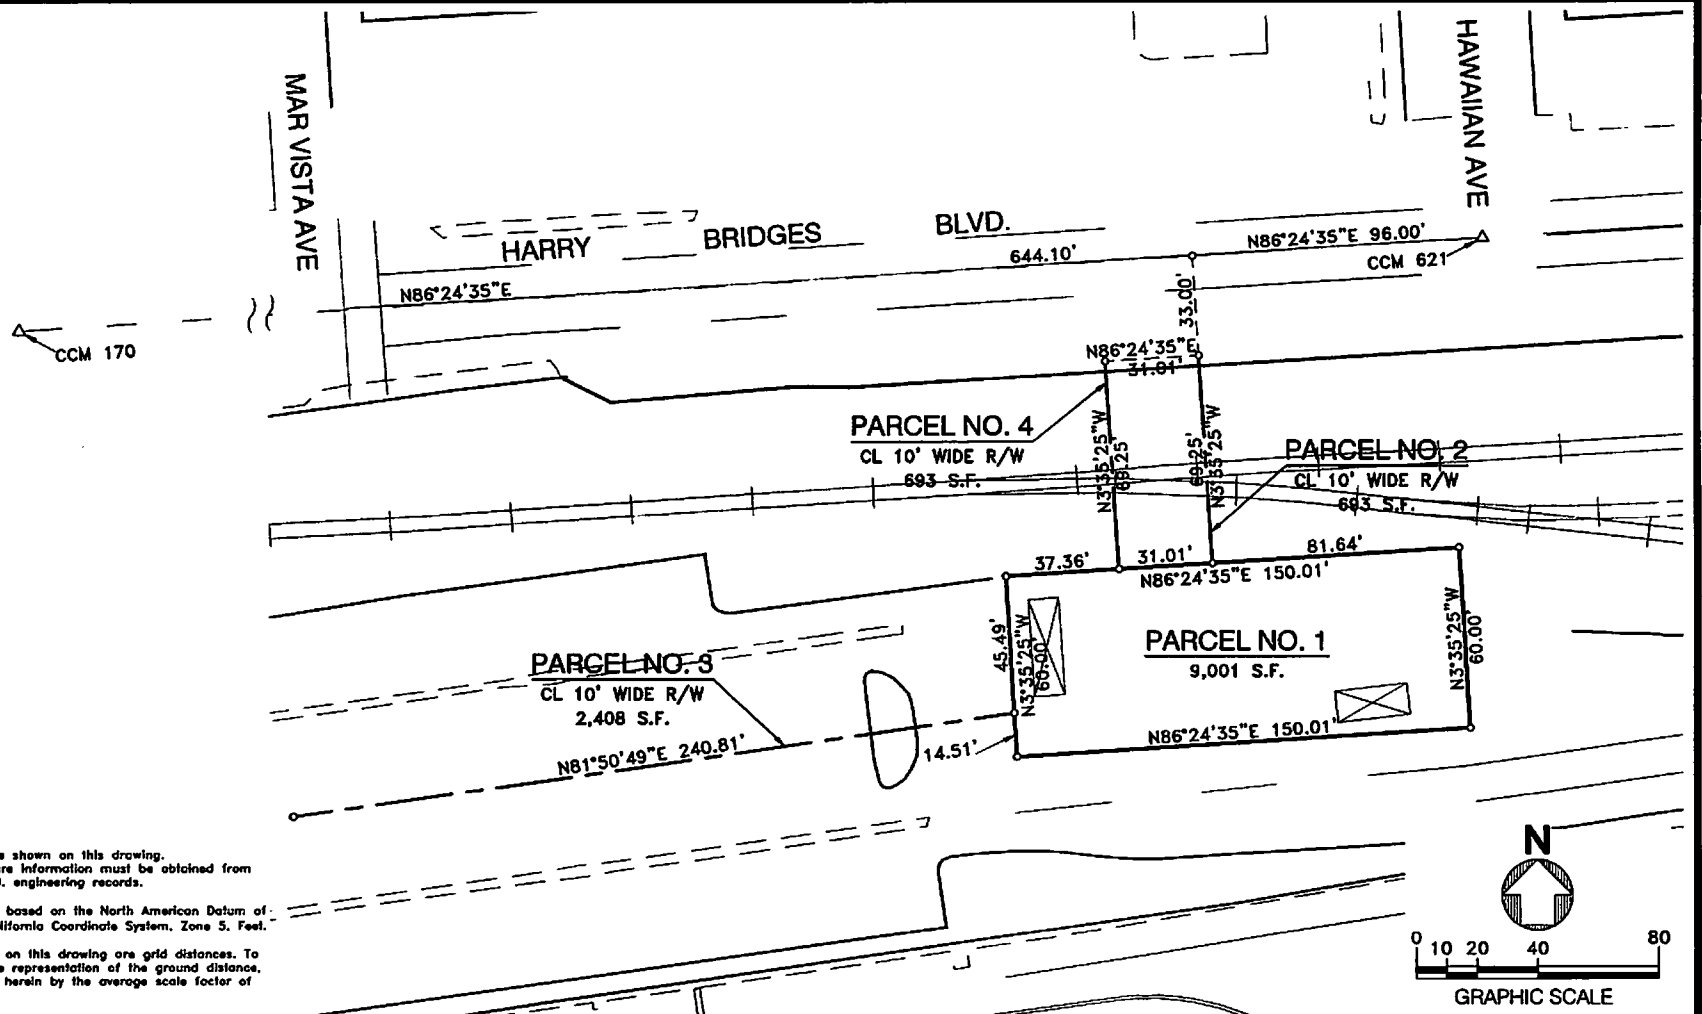

NO.	DATE	DRAWN	REVISIONS -	CH'KD	APP'D	SCALE: 1"=40'	RECOMMENDED FOR APPROVAL	PERMIT MAP - AUTHORITY NO. P353		
1	05/14	DRR	CHANGED AUTHORITY NO. FROM 03469 TO P353	DRR	<i>[Signature]</i>	DRAWN: PSOMAS 4/03 CHECKED: PSOMAS 4/03 DESIGNED: PSOMAS 4/03 ENGR/ARCH	CHIEF OF DESIGN <i>[Signature]</i>	LOS ANGELES CITY, PUBLIC WORKS		
						<i>Daniel R. Rasch</i> <i>Felton J. Abraham</i>	ASSISTANT CHIEF HARBOR ENGINEER <i>[Signature]</i>	APPROVED <i>Stacey S. Jones</i> CHIEF HARBOR ENGINEER		THE PORT OF LOS ANGELES ENGINEERING DIVISION, BOX 65, SAN PEDRO, CA 90734-0065
									DRAWING NUMBER 45486-1	

1 2 3 4 5 6 7 8 9

G
F
E
D
C
B
A

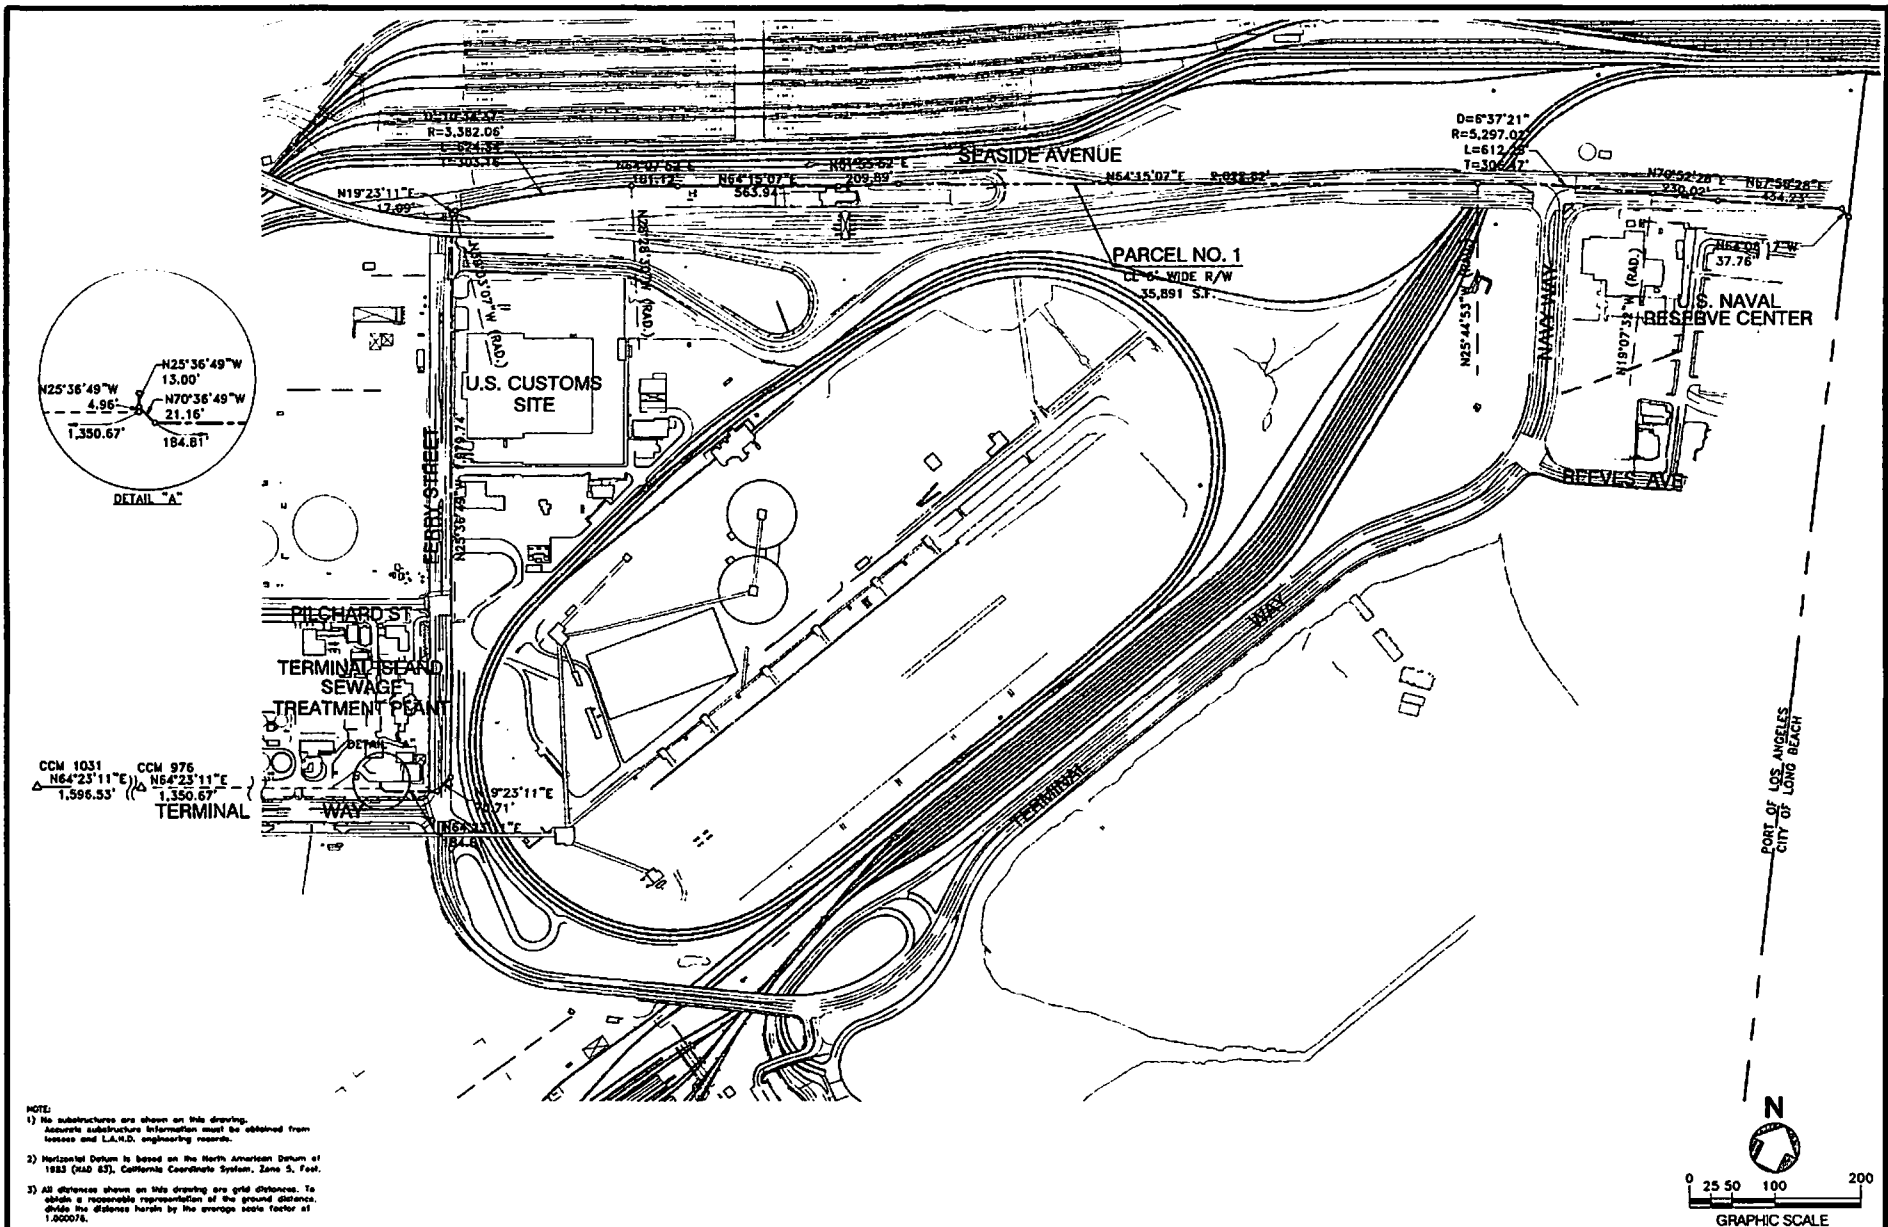

NOTE:

1) No substructures are shown on this drawing. Accurate substructure information must be obtained from lessons and L.A.H.D. engineering records.

2) Horizontal Datum is based on the North American Datum of 1983 (NAD 83), California Coordinate System, Zone 5, Feet.

3) All distances shown on this drawing are grid distances. To obtain a reasonable representation of the ground distance, divide the distance shown by the average scale factor of 1.000078.

NO	DATE	DRAWN	REVISIONS -	CHK'D	APP'D	SCALE: 1"=300'	CHIEF OF DESIGN	PERMIT MAP - AUTHORITY NO. P353
1	05/14	DRR	CHANGED AUTHORITY NO. FROM 02480 TO P353	DRR	DRR	1"=300'	<i>[Signature]</i>	LOS ANGELES CITY, PUBLIC WORKS
							ASSISTANT CHIEF HARBOR ENGINEER	
							<i>[Signature]</i>	THE PORT OF LOS ANGELES ENGINEERING DIVISION P.O. BOX 121 SAN PEDRO, CA 90723-0121
							CHIEF HARBOR ENGINEER	
							<i>[Signature]</i>	DRAWING NUMBER 2-2451