


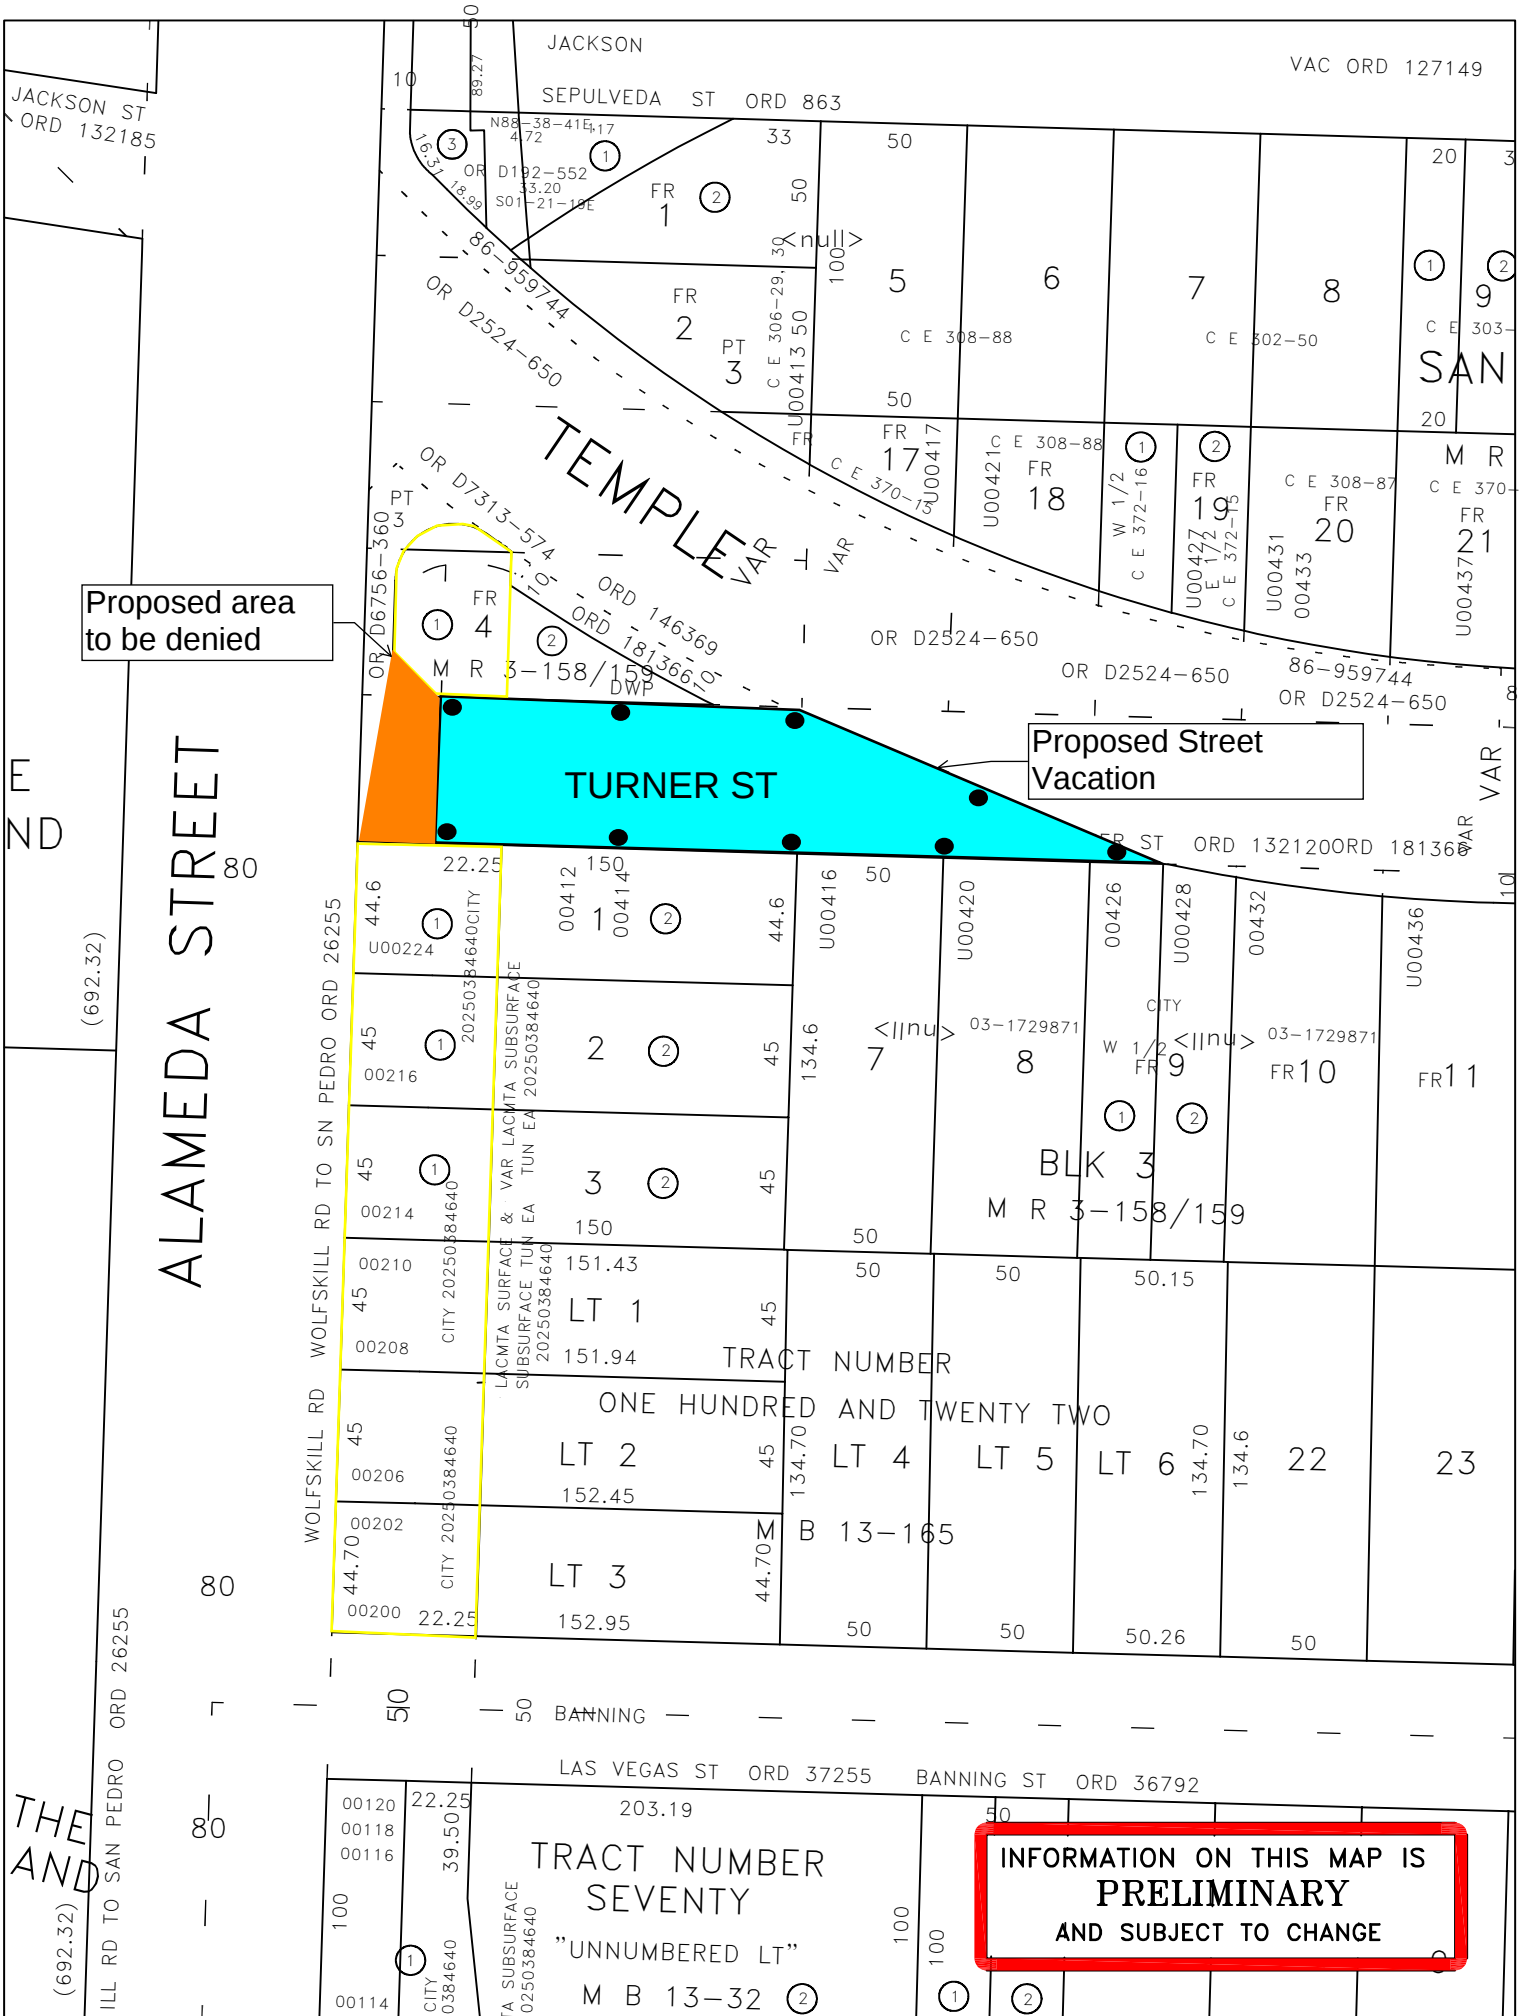

TITLE: TURNER STREET FROM ALAMEDA STREET TO TEMPLE STREET

WORK ORDER NO. VAC- E1401333
COUNCIL FILE NO. 18-0195
COUNCIL DIST. 14
ENG. DIST. CENTRAL
DISTRICT MAP 130-5A215



DEPT. OF PUBLIC WORKS
BUREAU OF ENGINEERING
CITY OF LOS ANGELES
05/05/26 REV: 1

EXHIBIT B LEGEND: VACATION BOUNDARY AS SHOWN