


EXHIBIT "A2"

Map of Sewer Easement Area
[APN(s): 4128-024-901 and 4128-024-902]

[attached behind this page]


EXHIBIT A2

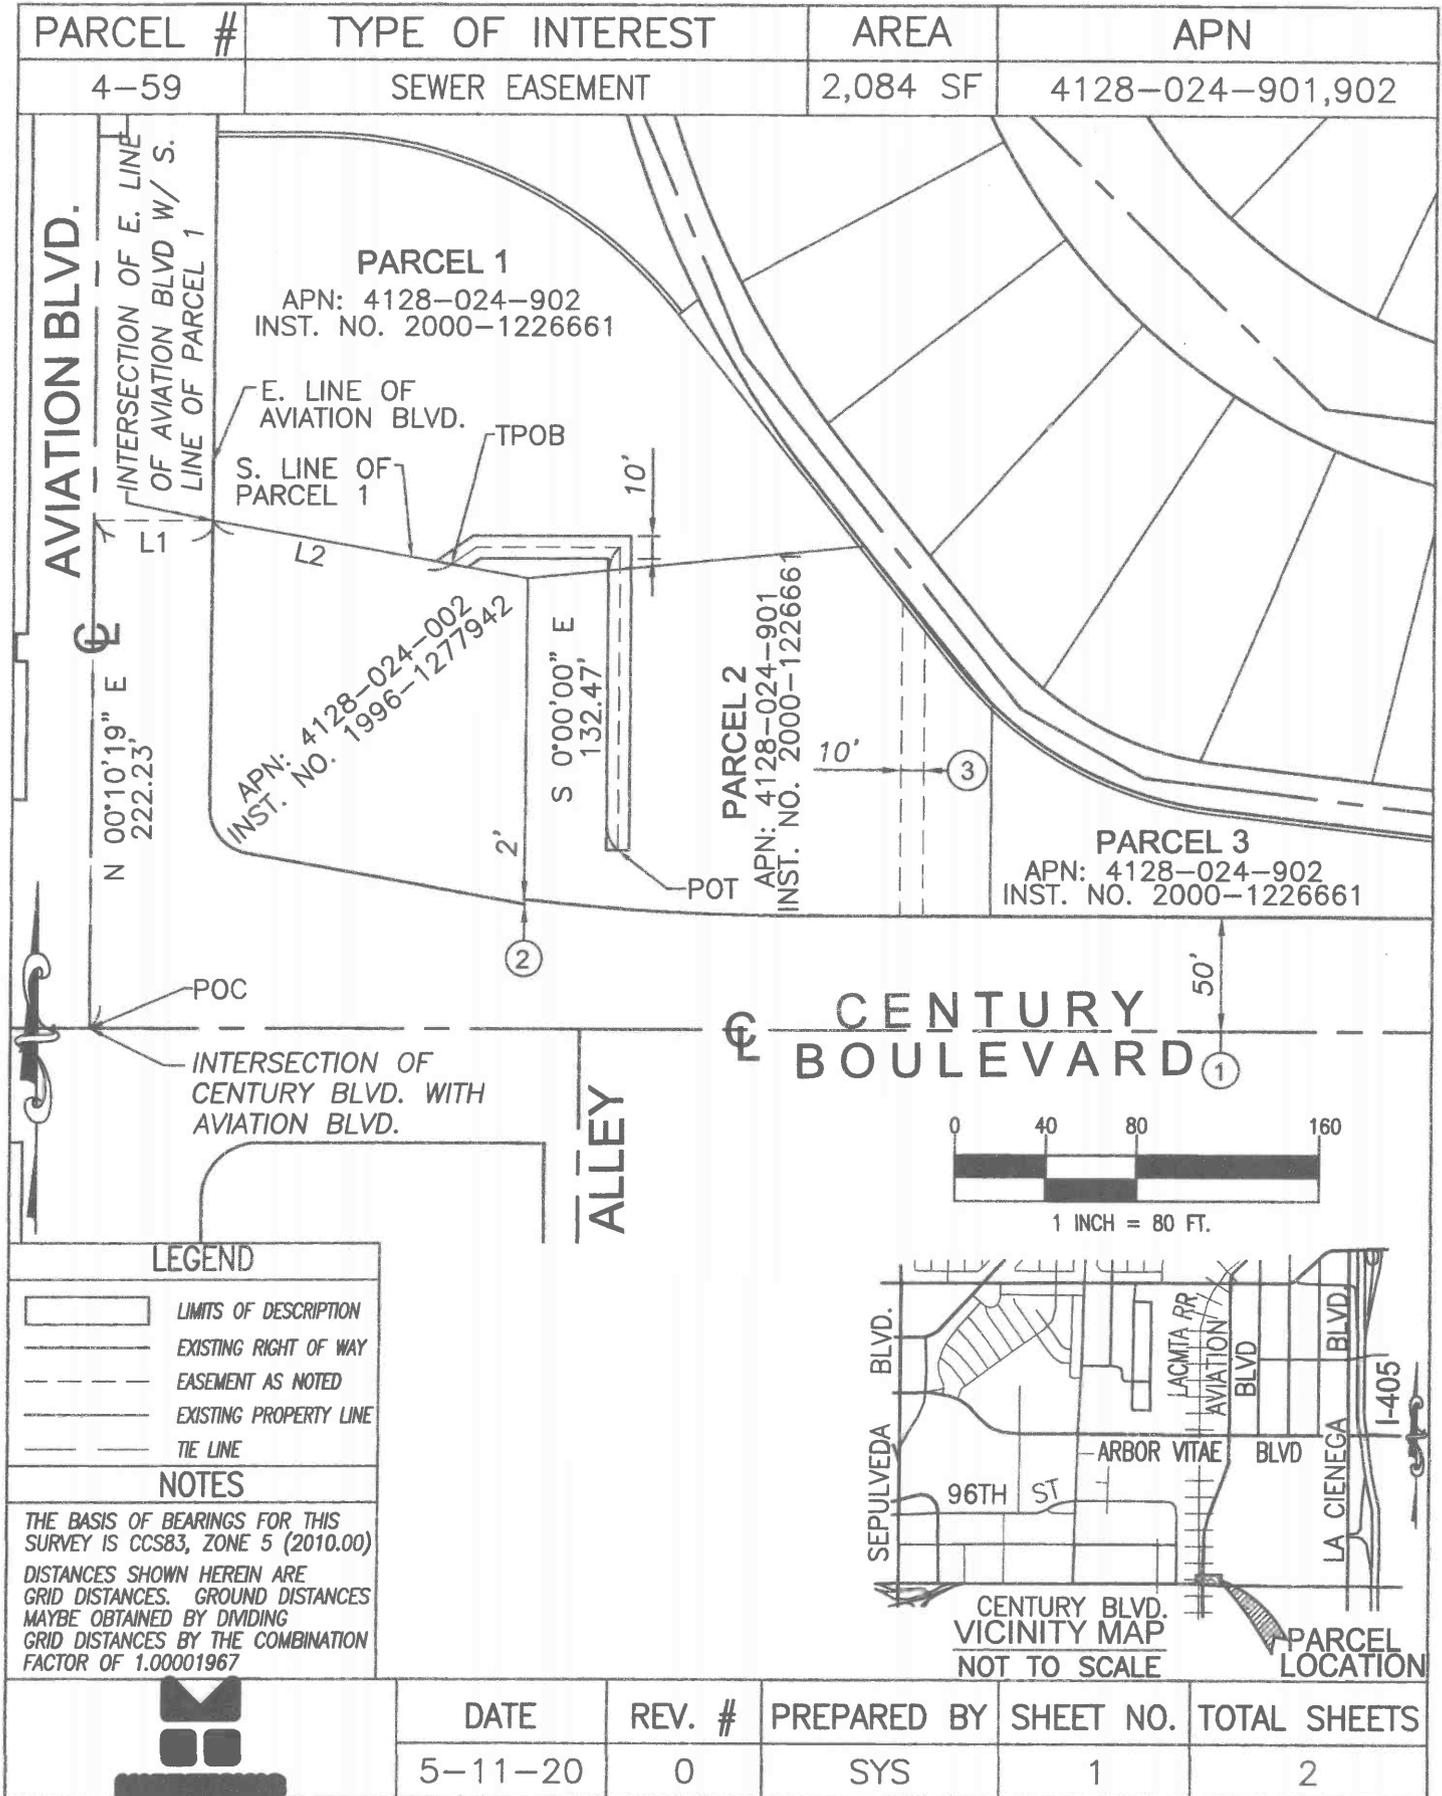

DATE	REV. #	PREPARED BY	SHEET NO.	TOTAL SHEETS
5-11-20	0	SYS	1	2

EXHIBIT A2

PARCEL #	TYPE OF INTEREST	AREA	APN
4-59	SEWER EASEMENT	2,084 SF	4128-024-901,902

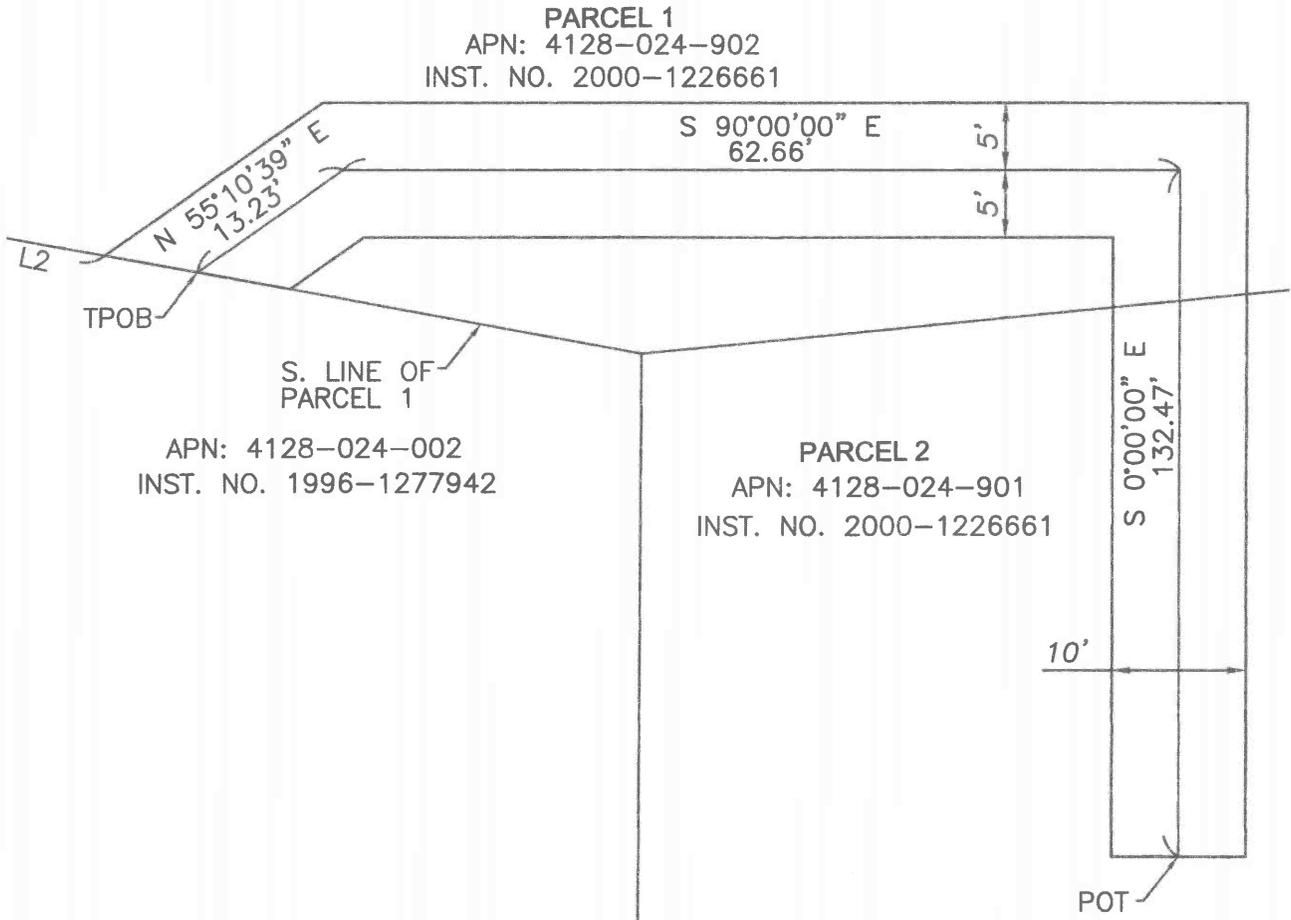

DETAIL "A"
N.T.S.

EXISTING EASEMENTS

- ① 50' R/W DEDICATED PER INST. NO. 85-55176 REC 01/16/85 & ACCEPTED BY THE CITY OF LOS ANGELES 01/16/85
- ② 2' R/W DEDICATED PER INST. NO. 2884 REC 08/02/50 & ACCEPTED BY THE CITY OF LOS ANGELES 08/02/50
- ③ 10' SANITARY SEWER EASEMENT PER INST. NO. 2868 REC 03/11/53 TO THE CITY OF LOS ANGELES

LINE TABLE		
LINE	LENGTH	BEARING
L1	52.00'	S 89°49'41" E
L2	106.72'	S 79°38'05" E

	DATE	REV. #	PREPARED BY	SHEET NO.	TOTAL SHEETS
	5-11-20	0	SYS	2	2