

VICINITY MAP



ECHO PARK. TAIX SQUARE

1911 Sunset Blvd. Los Angeles, CA, 90026

HPG Echo Park, LLC



SHEET INDEX

- 0-0.0 COVER/ SHEET INDEX
- A-0.0 PROJECT SUMMARY
- A-0.1 FAR CALCULATIONS
- A-0.2 GROSS AREA PLANS
- A-0.3 OPEN SPACE AREA PLANS
- A-0.4 NET RENTABLE AREA PLANS
- A-1.0 SITE PLAN
- A-1.1 LEVEL 1
- A-1.2 2ND LEVEL PLAN
- A-1.3 3RD TO 5TH LEVEL PLAN
- A-1.6 6TH LEVEL PLAN
- A-1.7 ROOF LEVEL PLAN
- A-1.8 LEVEL P1
- A-1.9 LEVEL P2
- A-2.0 SECTION 1
- A-2.1 SECTION 2
- A-2.2 SECTION 3
- A-3.0 SOUTH ELEVATION (SUNSET BLVD.)
- A-3.1 WEST ELEVATION
- A-3.2 NORTH ELEVATION (RESERVOIR ST.)
- A-3.3 EAST ELEVATION
- A-3.4 PASEO ELEVATION (FACING WEST)
- A-3.5 PASEO ELEVATION (FACING EAST)
- A-4.1 UNIT PLANS
- A-4.2 UNIT PLANS
- A-5.0 AERIAL VIEW ALONG SUNSET BLVD
- A-5.1 AERIAL VIEW ALONG RESERVOIR ST
- A-5.2 AERIAL VIEW ALONG RESERVOIR ST
- A-5.3 VIEW ALONG SUNSET BLVD
- A-5.4 VIEW ALONG PARK AVE
- A-5.5 VIEW ALONG SUNSET BLVD
- A-5.6 VIEW ALONG RESERVOIR ST
- A-5.7 VIEW FROM CORNER OF RESERVOIR & LIBERTY ST
- A-5.8 VIEW ALONG LIBERTY ST
- A-5.9 VIEW ALONG RESERVOIR ST
- A-5.10 VIEW OF FACADE FACING THE LIBRARY
- A-5.11 VIEW LOOKING DOWN LIBRARY CORRIDOR
- A-5.12 VIEW ALONG PASEO LOOKING SOUTH
- A-5.13 VIEW FROM CORNER OF SUSET BLVD & PARK ST
- A-6.0 SIGNAGE/ LIGHTING
- A-6.1 SIGNAGE/ LIGHTING
- A-6.2 SIGNAGE/ LIGHTING
- A-6.3 LIGHTING
- A-7.0 WINDOW SCHEDULE
- A-7.1 DOOR SCHEDULE
- SUR ALTA/NSPS Land Title Survey
- L-0.0 IDEOLOGY (LANDSCAPE)
- L-1.0 COMPOSITE PLAN (LANDSCAPE)
- L-1.1 LEVEL 1 (LANDSCAPE)
- L-1.6 LEVEL 6 (LANDSCAPE)
- L-1.7 ROOF PLAN (LANDSCAPE)

PROJECT TEAM

DEVELOPER:
HPG Echo Park, LLC
5000 E. Spring St.
Suite 500
LONG BEACK, CA 90815
TEL. 562 285-5300

ARCHITECT:
TOGAWA SMITH MARTIN
444 S. FLOWER STREET
SUITE 1220
LOS ANGELES, CA 90071
TEL. 213 614 6050

LANDSCAPE:
LANDmarc
5850 W. 3rd STREET
SUITE 140
LOS ANGELES, CA 90036
TEL. 213-394-9682

CIVIL ENGINEER & SURVEYOR:
KPFF
700 S. FLOWER STREET
SUITE 2100
LOS ANGELES, CA 90017
TEL. 213-418-0201

EXHIBIT "A"
Page No. 1 of 32
Case No. CPC-2020-3140-DB-CU-MCUP-SPR

#2004413.00 | October 1st, 2020

togawa smith martin, inc. | www.tsminc.com



PROJECT SUMMARY

Project Description

6 Story Mid-rise
 5 Stories of Type III-A Residential over
 1 Story of Type I-A Commercial / Lobby / Amenity / Leasing
 2 Stories of Type I-A Underground Parking

Applicable Codes

2020 Los Angeles Building Code
 2020 Los Angeles Fire Code

Zone = [Q]C2-1VL, C2-1VL

Lot Area = 43,896 sf (1.008 Acre)

Permitted Density = 110 Units

43,896 sf / 400 = 110 Units

Proposed Very Low Income Set Aside = 24 Units (14.5%)

Proposed Density - 166 Units (207 Beds)

Permitted FAR = 1.5 : 1 (65,844 sf)

Requested FAR = 3.75 : 1 (164,610 sf)

Commercial Total Area = 13,000 sf

Allowable Height = 45 ft, 3 stories

Proposed Height = 67 ft, 6 stories

Required Setbacks:

Front yard (Sunset & Reservoir) = 0'
 Side yard = 9'-0" (R4) Required for Residential,
 None Required for Commercial
 Rear yard = N/A

Provided Setbacks:

Front yard (Sunset & Reservoir) = 0'
 Side yard = 5' for Residential, (RAS3)
 0' to 2'-3" for Commercial
 Rear yard = N/A

FAR CALCULATIONS	
Level	Area
FAR - Residential	
Level 1	4042 SF
Level 2	30493 SF
Level 3	30241 SF
Level 4	30241 SF
Level 5	30241 SF
Level 6	26622 SF
151882 SF	
FAR - Retail	
Level 1	12719 SF
12719 SF	
FAR provided:	164600 SF
FAR permitted: (43,896 sf * 1.5)	65,844 SF
FAR requested: (43,896 sf * 3.75)	164,610 SF

DENSITY CALCULATIONS		
Lot Area	Density	Units
43,896	400sf/unit (allowed)	110
43,896	264sf/unit (requested)	166
51% Increase		

BICYCLES PARKING REQUIRED/PROVIDED		
RESIDENTIAL		
	Short Term	Long Term
1-25 Units	25/10= 3 spaces	25/1= 25 spaces
25-100 Units	75/15= 5 spaces	75/1.5= 50 spaces
101-200 Units	66/20= 4 spaces	66/2= 33 spaces
Totals	12 spaces	108 spaces
COMMERCIAL		
	Short Term	Long Term
Retail	13,000/ 2,000	13,000/ 2,000
Totals	7 spaces	7 spaces

PARKING SUMMARY	PARKING REQUIRED (Residential) (Per LAMC 12.21 A4)			
		NO. OF UNITS	RATIO	TOTAL (SF)
	STUDIO	9	1	9
	Jr.1B	30	1.5	45
	1BD	90	1.5	135
	2BD	33	2	66
	3BD	4	2	8
	TOTAL REQUIRED (RESIDENTIAL)			263
	PARKING REQUIRED (Commercial) (Per LAMC Sec.12.21.A4(x)(3) (State Enterprise Zone: 13,000* sf/ 500)= 26 cars			
	Commercial Use: TBD			
PARKING REQUIRED (Combined) 289 stalls (EV and Future EV: 30% of 289: 87 stalls)				

PARKING SUMMARY	PARKING REQUESTED (Residential)			
		NO. OF UNITS	RATIO	TOTAL (SF)
	STUDIO	9	0.5	4.5
	Jr.1B	30	0.5	15
	1BD	90	0.5	45
	2BD	33	0.5	16.5
	3BD	4	0.5	2
	TOTAL REQUESTED (RESIDENTIAL)			83
	PARKING REQUESTED (Commercial) (Per LAMC Sec.12.21.A4(x)(3) (State Enterprise Zone: 13,000* sf/ 500)= 26 cars			
	Commercial Use: TBD			
PARKING REQUESTED (Combined) 109 stalls (EV and Future EV: 30% of 109: 33 stalls)				

PARKING PROVIDED (Residential)							
Level	Std	Tan	Comp.	F.E.V.	DAS	Subtotal	
L1							
P1	7	16	39	33	2	97	
P2	6	16	40	33	2	97	
TOTAL PROVIDED (RESIDENTIAL)						194	
(Standard prime: 83, Tandem: 32, Compact: 79)							
PARKING PROVIDED (Commercial)							
Level	Std	Tan	Comp	DAS	Subtotal		
L1	16		8	2	26		
TOTAL PROVIDED (COMMERCIAL)						26	
(Compacts: 8 (31%); Maximum allowed is 40%)							
PARKING PROVIDED (Combined) 220 stalls (EV and Future EV: 30% of 220: 66 stalls)							

OPEN SPACE	OPEN SPACE REQUIRED			
		UNITS	AREA/ UNIT	TOTAL (SF)
	STUDIO	9	100	900
	Jr.1B	30	100	3000
	1BD	90	100	9000
	2BD	33	125	4125
	3BD	4	175	700
	Total Open Space Required			17725
	MAX Interior Open Space Allowed (25%)			3323

OPEN SPACE REQUESTED (Based on 25% Open Space reduction: (17,725 x 0.75)	
	13,294 SF

OPEN SPACE PROVIDED (Total)		
Interior Open Space	Amenity	2168 SF
Open Space	Paseo	5957 SF
Open Space	Roof decks	4928 SF
Private Open Space	Balcony	250 SF
Total Open Space Provided		13303 SF

UNITS SUMMARY		
STUDIO-UNIT	(5.0%)	9
Jr. 1B-UNIT	(18.2%)	30
1B-UNIT	(54.4%)	90
2B-UNIT	(20.0%)	33
3B-UNIT	(2.4%)	4
Provided units: 166		

GROSS AREA				
Level	RESI	COMM	PARKING	GROSS
P2	-	-	40,852	40,852
P1	-	-	40,852	40,852
1ST	4,599	14,824	15,062	34,485
2ND	33,322	-	-	33,322
3RD	33,137	-	-	33,137
4TH	33,236	-	-	33,236
5TH	33,236	-	-	33,236
6TH	30,046	-	-	30,046
ROOF	808	-	-	808
TOTAL	168,384	14,824	96,766	279,974
See A-0.2 for Gross Area Plans				

PLANTED COMMON OPEN SPACE (Calculated as 25% of Exterior Common Open Space)	
(10,885 sf (paseo + roof decks) x 0.25)	2,721
Planted Common Open Space Provided	2,782
Trees required (166 units/4= 41.2)	42
Trees Provided	42

EXHIBIT "A"
 Page No. 2 of 32
 Case No. CPC-2020-3140-DB-CU-MCUP-SPR



ECHO PARK. TAIX SQUARE

HPG Echo Park, LLC

togawa smith martin, inc. | www.tsminc.com

#2004413.00 | October 1st, 2020

PROJECT SUMMARY



A-0.0



FAR CALCULATION	
Level	Area
FAR - Residential	
Level 1	4042 SF
Level 2	30493 SF
Level 3	30241 SF
Level 4	30241 SF
Level 5	30241 SF
Level 6	26622 SF
	151882 SF
FAR - Retail	
Level 1	12719 SF
	12719 SF
FAR - Total Provided	164600 SF

(ALLOWED: 164,610 SF)

MEASUREMENT PER LAMC 12.03:
 AREA IN SQUARE FEET CONFINED WITHIN THE EXTERIOR WALLS OF A BUILDING BUT NOT INCLUDING THE AREA OF THE FOLLOWING:
 EXTERIOR WALLS, STAIRWAYS, SHAFTS, ROOMS HOUSING BUILDING OPERATING EQUIPMENT OR MACHINERY, PARKING AREAS WITH ASSOCIATED DRIVEWAYS AND RAMPS, SPACE FOR THE LANDING AND STORAGE OF HELICOPTERS, AND BASEMENT STORAGE AREAS.



2 FAR-Level 2
1" = 100'-0"



5 FAR-Level 5
1" = 100'-0"



3 FAR-Level 3
1" = 100'-0"



6 FAR-Level 6
1" = 100'-0"

Schema 1 Legend


- FAR - Residential
- FAR - Retail



1 FAR-Level 1
1" = 100'-0"



4 FAR-Level 4
1" = 100'-0"

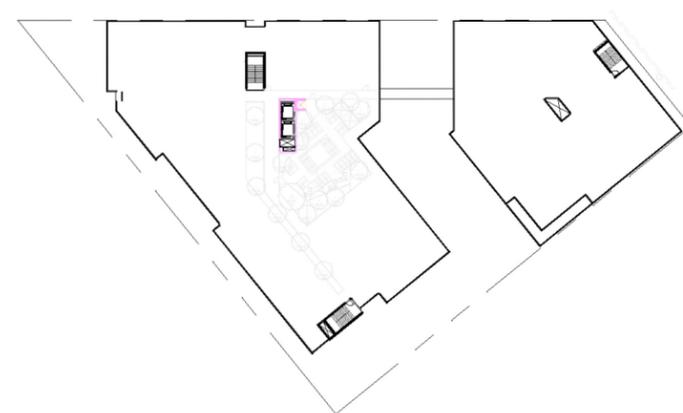

7 FAR-Level 7
1" = 100'-0"

EXHIBIT "A"

Page No. 3 of 32
 Case No. CPC-2020-3140-DB-CU-MCUP-SPR



ECHO PARK. TAIK SQUARE

HPG Echo Park, LLC
 togawa smith martin, inc. | www.tsminc.com

#2004413.00 | October 1st, 2020




scale: 1" = 100'-0"



A-0.1

FAR CALCULATIONS

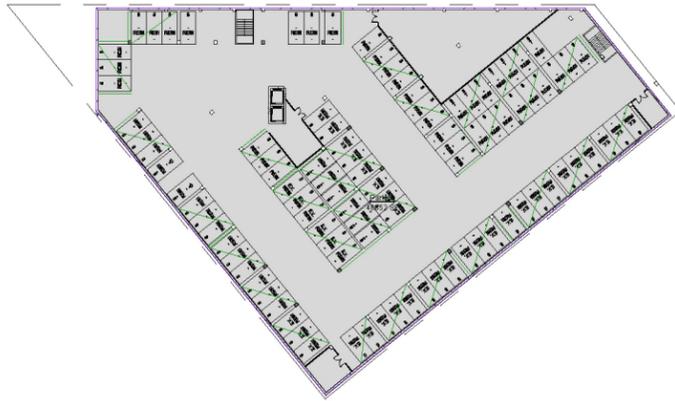


B Level B2- Gross Bldg Area
1" = 100'-0"



2 Level 2 - Gross Bldg Area
1" = 100'-0"



5 Level 5 - Gross Bldg Area
1" = 100'-0"

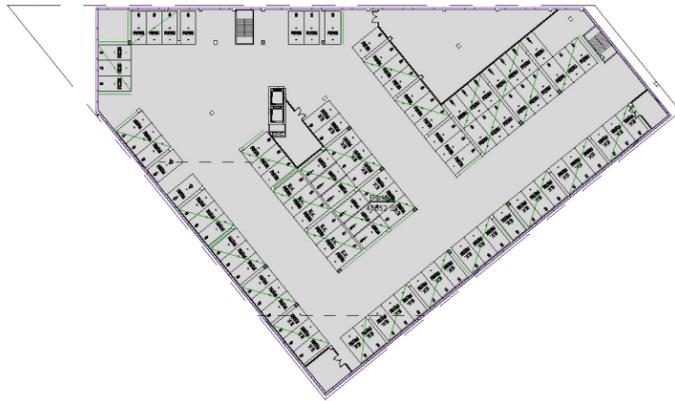

A Level B1- Gross Bldg Area
1" = 100'-0"



3 Level 3 - Gross Bldg Area
1" = 100'-0"



6 Level 6 - Gross Bldg Area
1" = 100'-0"



1 Level 1 - Gross Bldg Area
1" = 100'-0"



4 Level 4 - Gross Bldg Area
1" = 100'-0"



7 Level 7 - Gross Bldg Area
1" = 100'-0"

GROSS BLDG. AREA CALCULATION		
Level	Name	Area
Level B2	Parking	40852 SF
		40852 SF
Level B1	Parking	40852 SF
		40852 SF
Level 1	Parking	15062 SF
Level 1	Residential Area	4599 SF
Level 1	Retail Area	14824 SF
		34485 SF
Level 2	Residential Area	33322 SF
		33322 SF
Level 3	Residential Area	33137 SF
		33137 SF
Level 4	Residential Area	33236 SF
		33236 SF
Level 5	Residential Area	33236 SF
		33236 SF
Level 6	Residential Area	30046 SF
		30046 SF
Level 7	Residential Area	808 SF
		808 SF
Grand total		279974 SF

EXHIBIT "A"
Page No. 4 of 32
Case No. CPC-2020-3140-DB-CU-MCUP-SPR

MEASUREMENT PER CBC 2019 "BUILDING AREA":
THE AREA INCLUDED WITHIN SURROUNDING EXTERIOR WALLS, OR EXTERIOR WALLS AND FIRE WALLS, EXCLUSIVE OF VENT SHAFTS AND COURTS. AREAS OF THE BUILDING NOT PROVIDED WITH SURROUNDING WALLS SHALL BE INLCUDED IN THE BUILDING AREA IF SUCH AREAS ARE INCLUDED WITHIN THE HORIZONTAL PROJECTION OF THE ROOF OR FLOOR ABOVE



② Level 2 - Open Space
1" = 100'-0"




⑤ Level 5 - Open Space
1" = 100'-0"



③ Level 3 - Open Space
1" = 100'-0"



⑥ Level 6 - Open Space
1" = 100'-0"

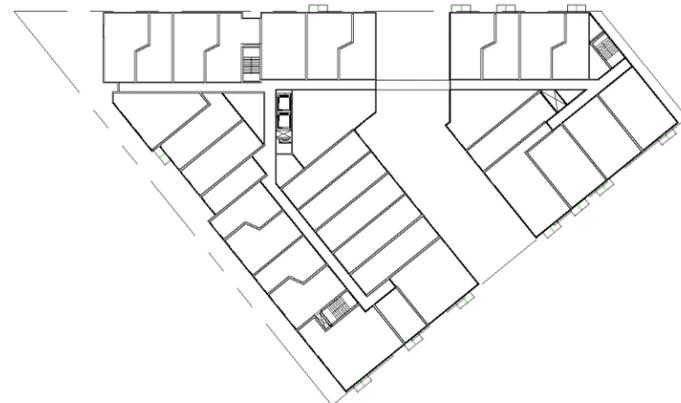

④ Level 4 - Open Space
1" = 100'-0"



⑦ Level 7 - Open Space
1" = 100'-0"

OPEN SPACE REQUIRED			
	NO. OF UNITS	AREA/ UNIT	TOTAL (SF)
STUDIO	9	100	900
Jr.1B	30	100	3000
1BD	90	100	9000
2BD	33	125	4125
3BD	4	175	700
Total Open Space Required			17725
MAX Interior Open Space Allowed (25%)			3323

OPEN SPACE PROVIDED (Total)		
Interior Open Space	Amenity	2168 SF
Open Space	Paseo	5957 SF
Open Space	Roof decks	4928 SF
Private Open Space	Balcony	250 SF
Total Open Space Provided		13303 SF

COMMON OPEN SPACE (per level)


Level 1	Amenity	1340 SF
Level 6	Amenity	828 SF
Interior Open Space		2168 SF
Level 1	Paseo	5957 SF
Level 6	Roof decks	2821 SF
Level 7	Roof decks	2107 SF
Open Space		10885 SF
Total Common Open Space		13053 SF

PRIVATE OPEN SPACE (per level)

Level 3	Balcony	150 SF
Level 6	Balcony	100 SF
Private Open Space		250 SF

TOTAL OPEN SPACE PROVIDED

		13303 SF
Total Open Space		13303 SF

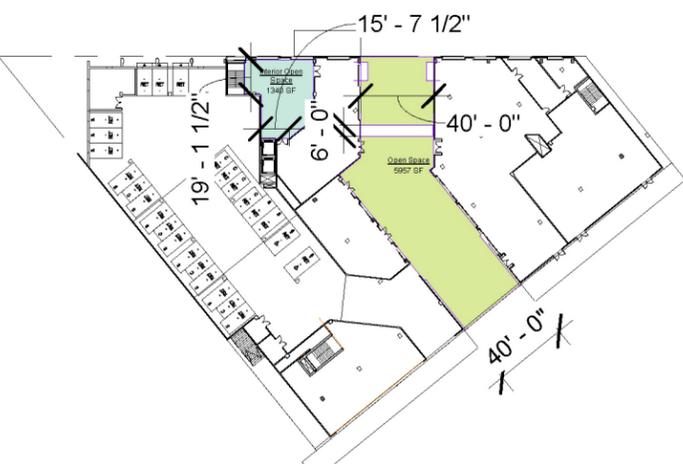

① Level 1 - Open Space
1" = 100'-0"

EXHIBIT "A"
Page No. 5 of 32
Case No. CPC-2020-3140-DB-CU-MCUP-SPR



ECHO PARK. TAIX SQUARE

HPG Echo Park, LLC
togawa smith martin, inc. | www.tsminc.com

#2004413.00 | October 1st, 2020



scale: 1" = 80'-0"



A-0.3

OPEN SPACE AREA PLANS

NET RENTABLE (RESIDENTIAL)

Level	Name	Area
Level 1	Residential Area	358 SF
Level 2	Residential Area	28330 SF
Level 3	Residential Area	28713 SF
Level 4	Residential Area	28713 SF
Level 5	Residential Area	28713 SF
Level 6	Residential Area	24810 SF
Rentable Net Total *		139636 SF

NET RENTABLE (RETAIL)

Level	Name	Area
Level 1	Retail Area	13108 SF
Rentable Net Total *		13108 SF

NET (NOT RENTABLE) AREAS

Level 1	Amenity	1572 SF
Level 1	Lobby (Leasing)	2250 SF
Level 6	Amenity	836 SF
Rentable Net Total *		4658 SF

NET AREAS

Commercial		
Retail Area		13108 SF
		13108 SF
Residential		
Amenity		2408 SF
Lobby (Leasing)		2250 SF
Residential Area		139636 SF
		144294 SF
Net Total Area*		157402 SF



2 Level 2 - Net Rentable
1" = 100'-0"



5 Level 5 - Net Rentable
1" = 100'-0"



3 Level 3 - Net Rentable
1" = 100'-0"




6 Level 6 - Net Rentable
1" = 100'-0"



1 Level 1 - Net Rentable
1" = 100'-0"



4 Level 4 - Net Rentable
1" = 100'-0"

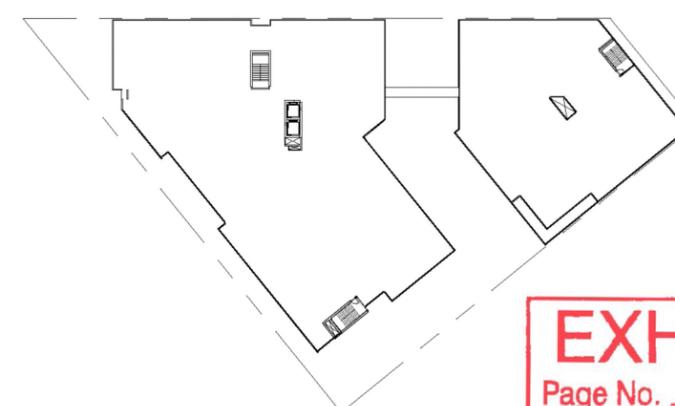

7 Level 7 - Net Rentable
1" = 100'-0"

EXHIBIT "A"
Page No. 6 of 32
Case No. CPC-2020-3140-DB-CU-MCUP-SPR



ECHO PARK. TAIK SQUARE

HPG Echo Park, LLC

togawa smith martin, inc. | www.tsminc.com


#2004413.00 | October 1st, 2020

NET RENTABLE AREA PLANS

0' 40' 80' 160' scale: 1" = 80'-0"



A-0.4

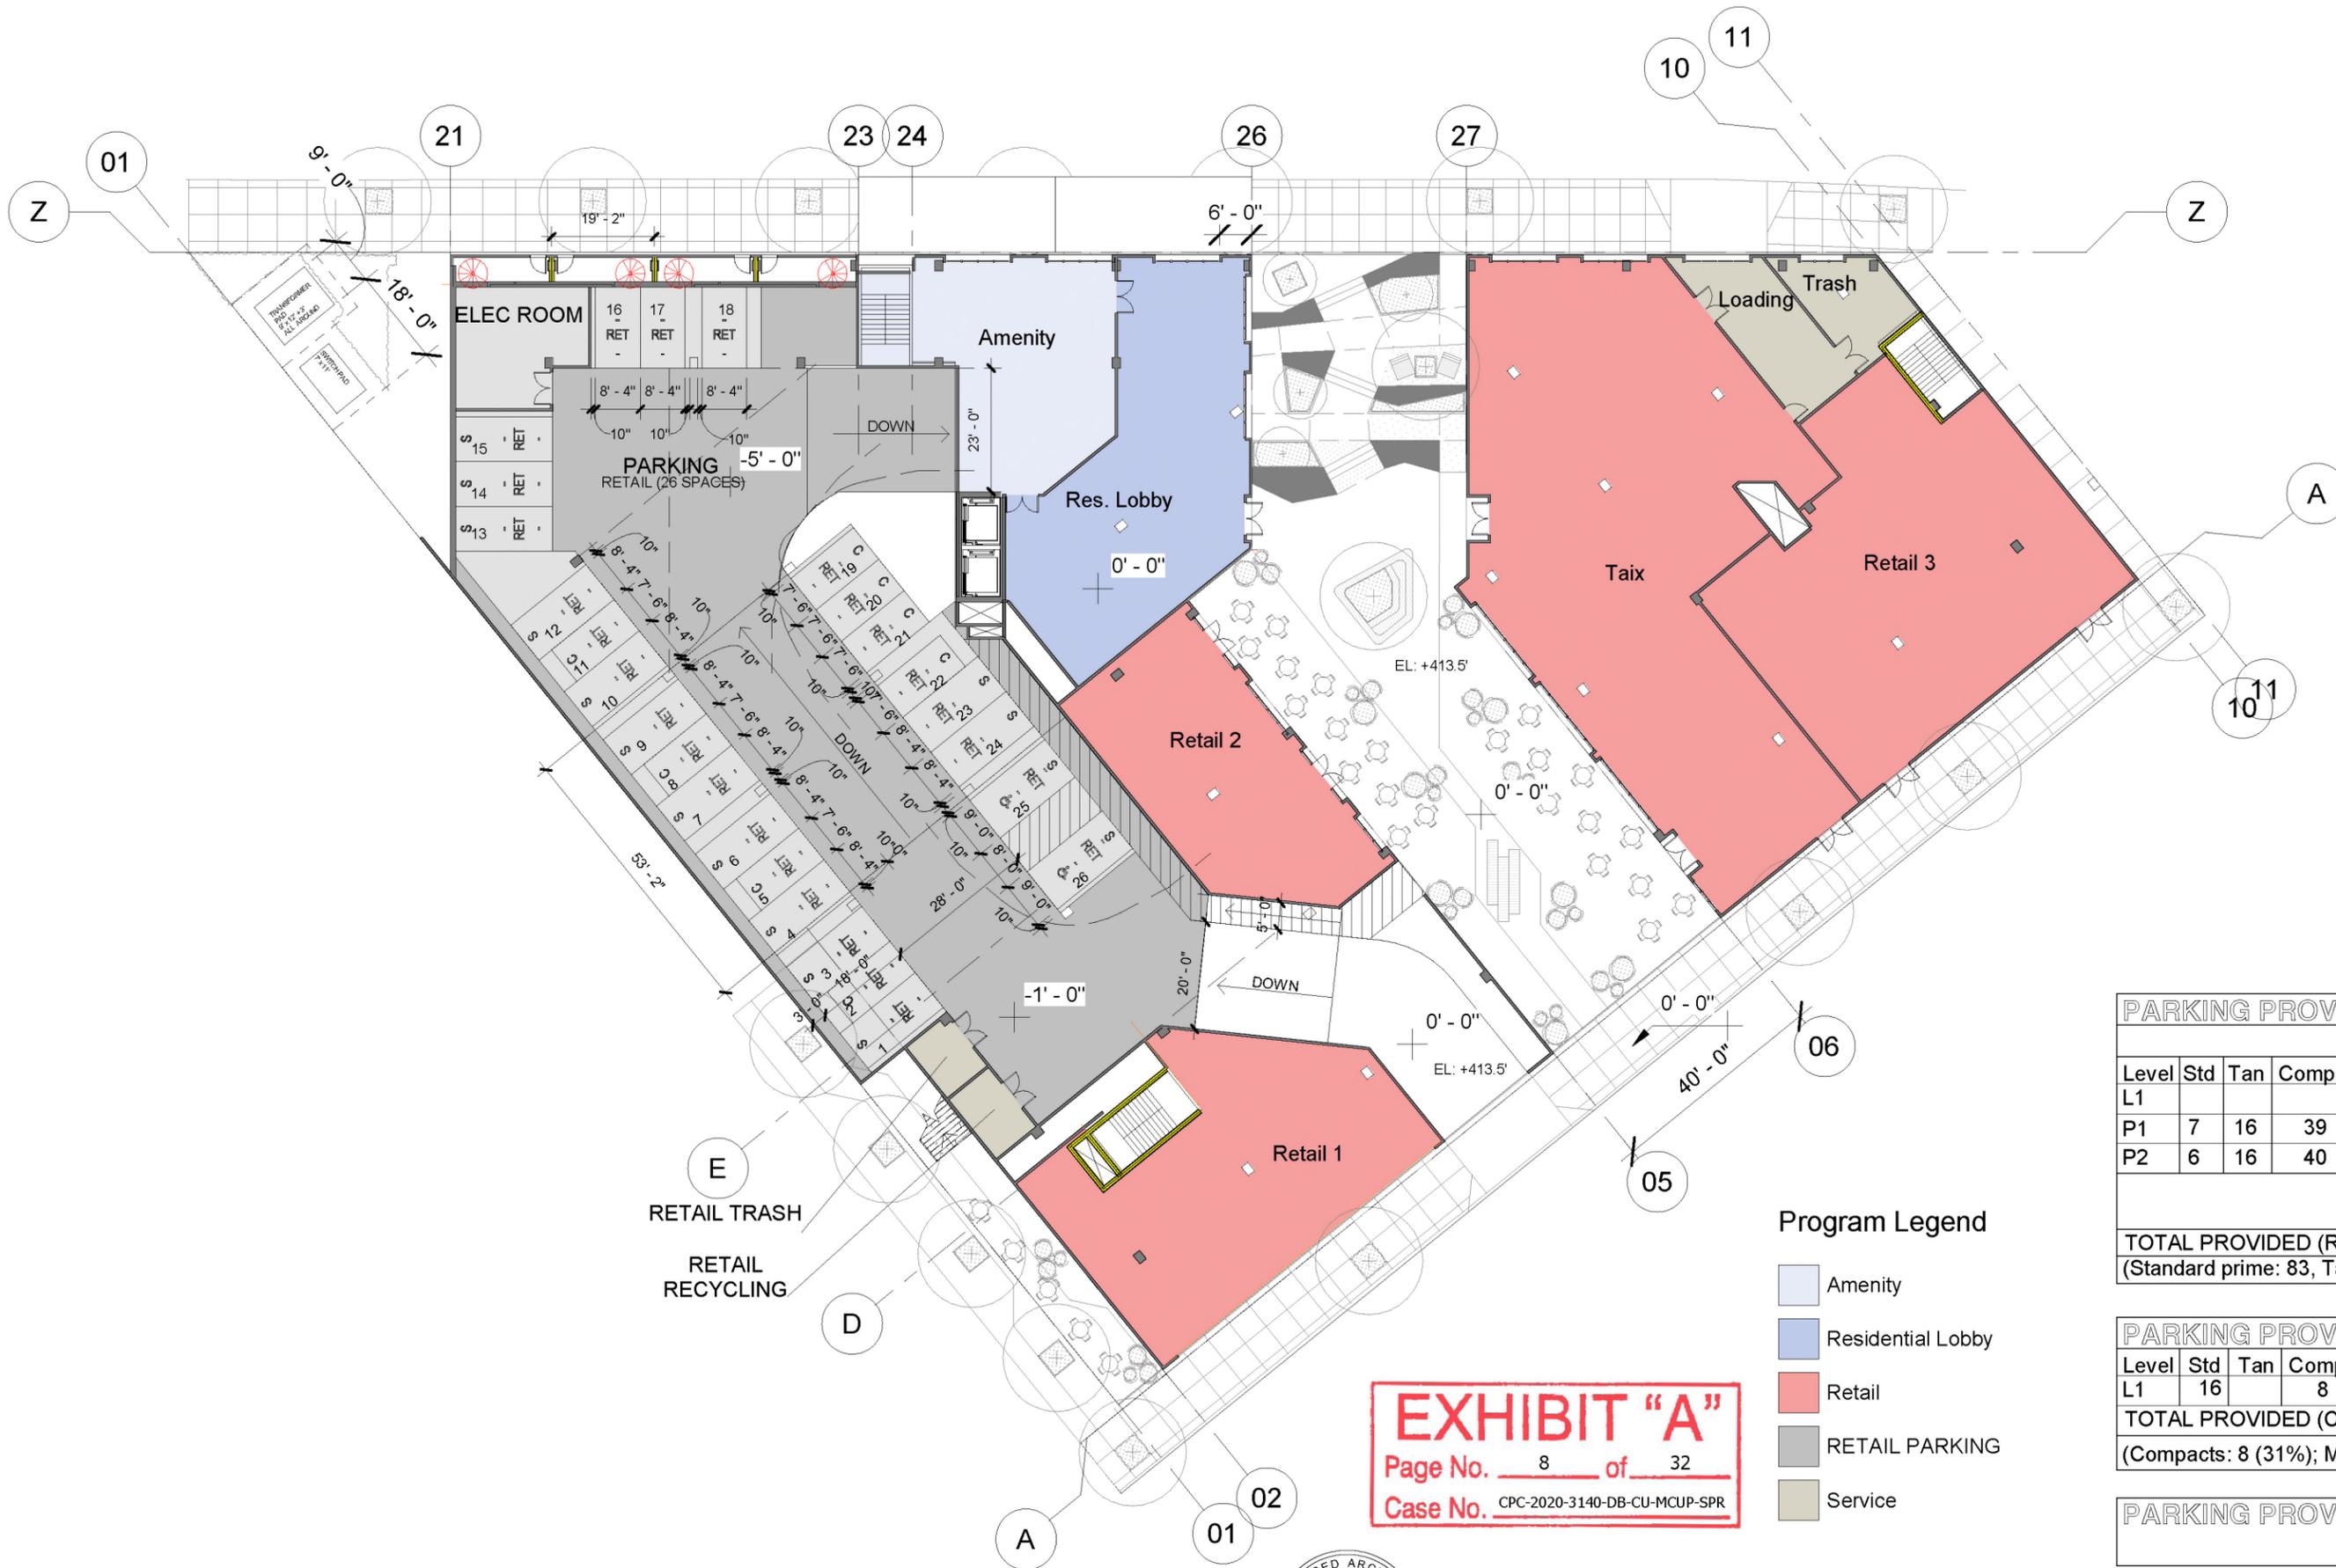

Program Legend

- Amenity
- Residential Lobby
- Retail
- RETAIL PARKING
- Service

PARKING PROVIDED (Residential)

Level	Std	Tan	Comp.	F.E.V.	DAS	Subtotal
L1						
P1	7	16	39	33	2	97
P2	6	16	40	33	2	97

TOTAL PROVIDED (RESIDENTIAL) 194
 (Standard prime: 83, Tandem: 32, Compact: 79)

PARKING PROVIDED (Commercial)

Level	Std	Tan	Comp	DAS	Subtotal
L1	16		8	2	26

TOTAL PROVIDED (COMMERCIAL) 26
 (Compacts: 8 (31%); Maximum allowed is 40%)

PARKING PROVIDED (Combined)

220

EXHIBIT "A"

Page No. 8 of 32
 Case No. CPC-2020-3140-DB-CU-MCUP-SPR






Program Legend

- STUDIO-UNIT
- 1B-UNIT
- 2B-UNIT
- 3B-UNIT
- Jr. 1B-UNIT
- Service

EXHIBIT "A"

Page No. 9 of 32
 Case No. CPC-2020-3140-DB-CU-MCUP-SPR



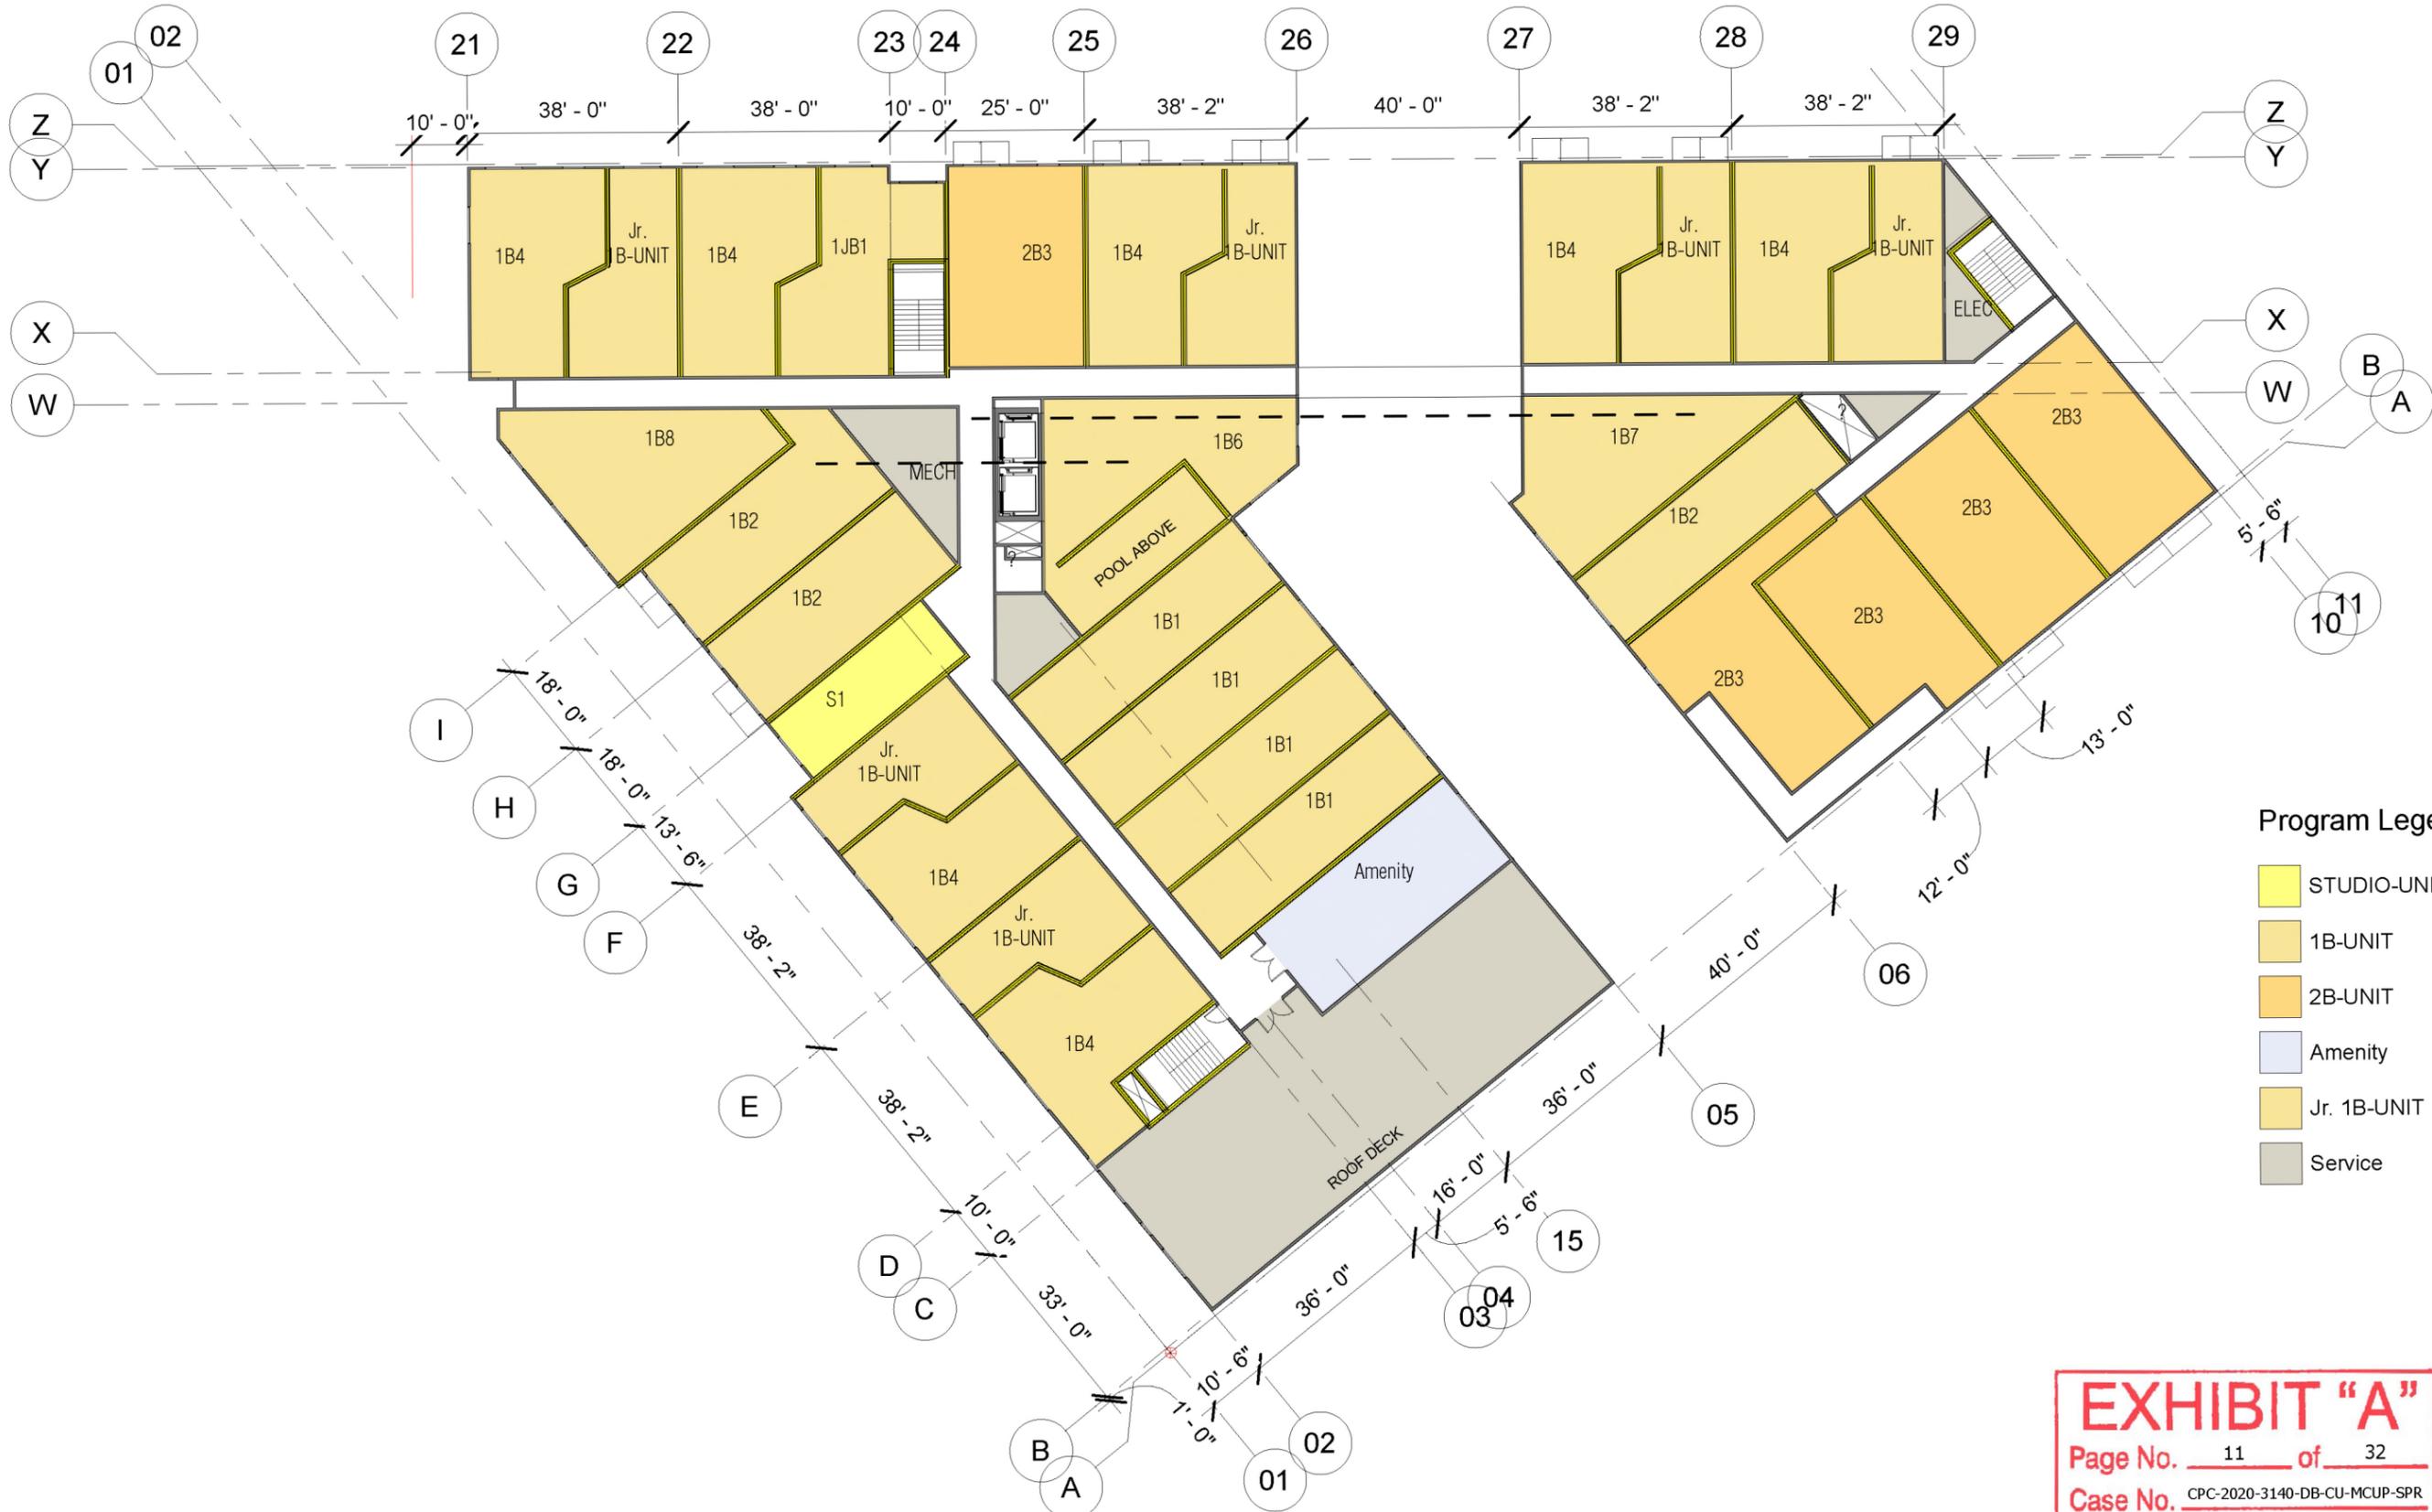

- Program Legend**
- STUDIO-UNIT
 - 1B-UNIT
 - 2B-UNIT
 - Amenity
 - Jr. 1B-UNIT
 - Service

EXHIBIT "A"
 Page No. 11 of 32
 Case No. CPC-2020-3140-DB-CU-MCUP-SPR




ECHO PARK. TAIX SQUARE

HPG Echo Park, LLC
 togawa smith martin, inc. | www.tsminc.com #2004413.00 | October 1st, 2020



6TH LEVEL PLAN

A-1.6

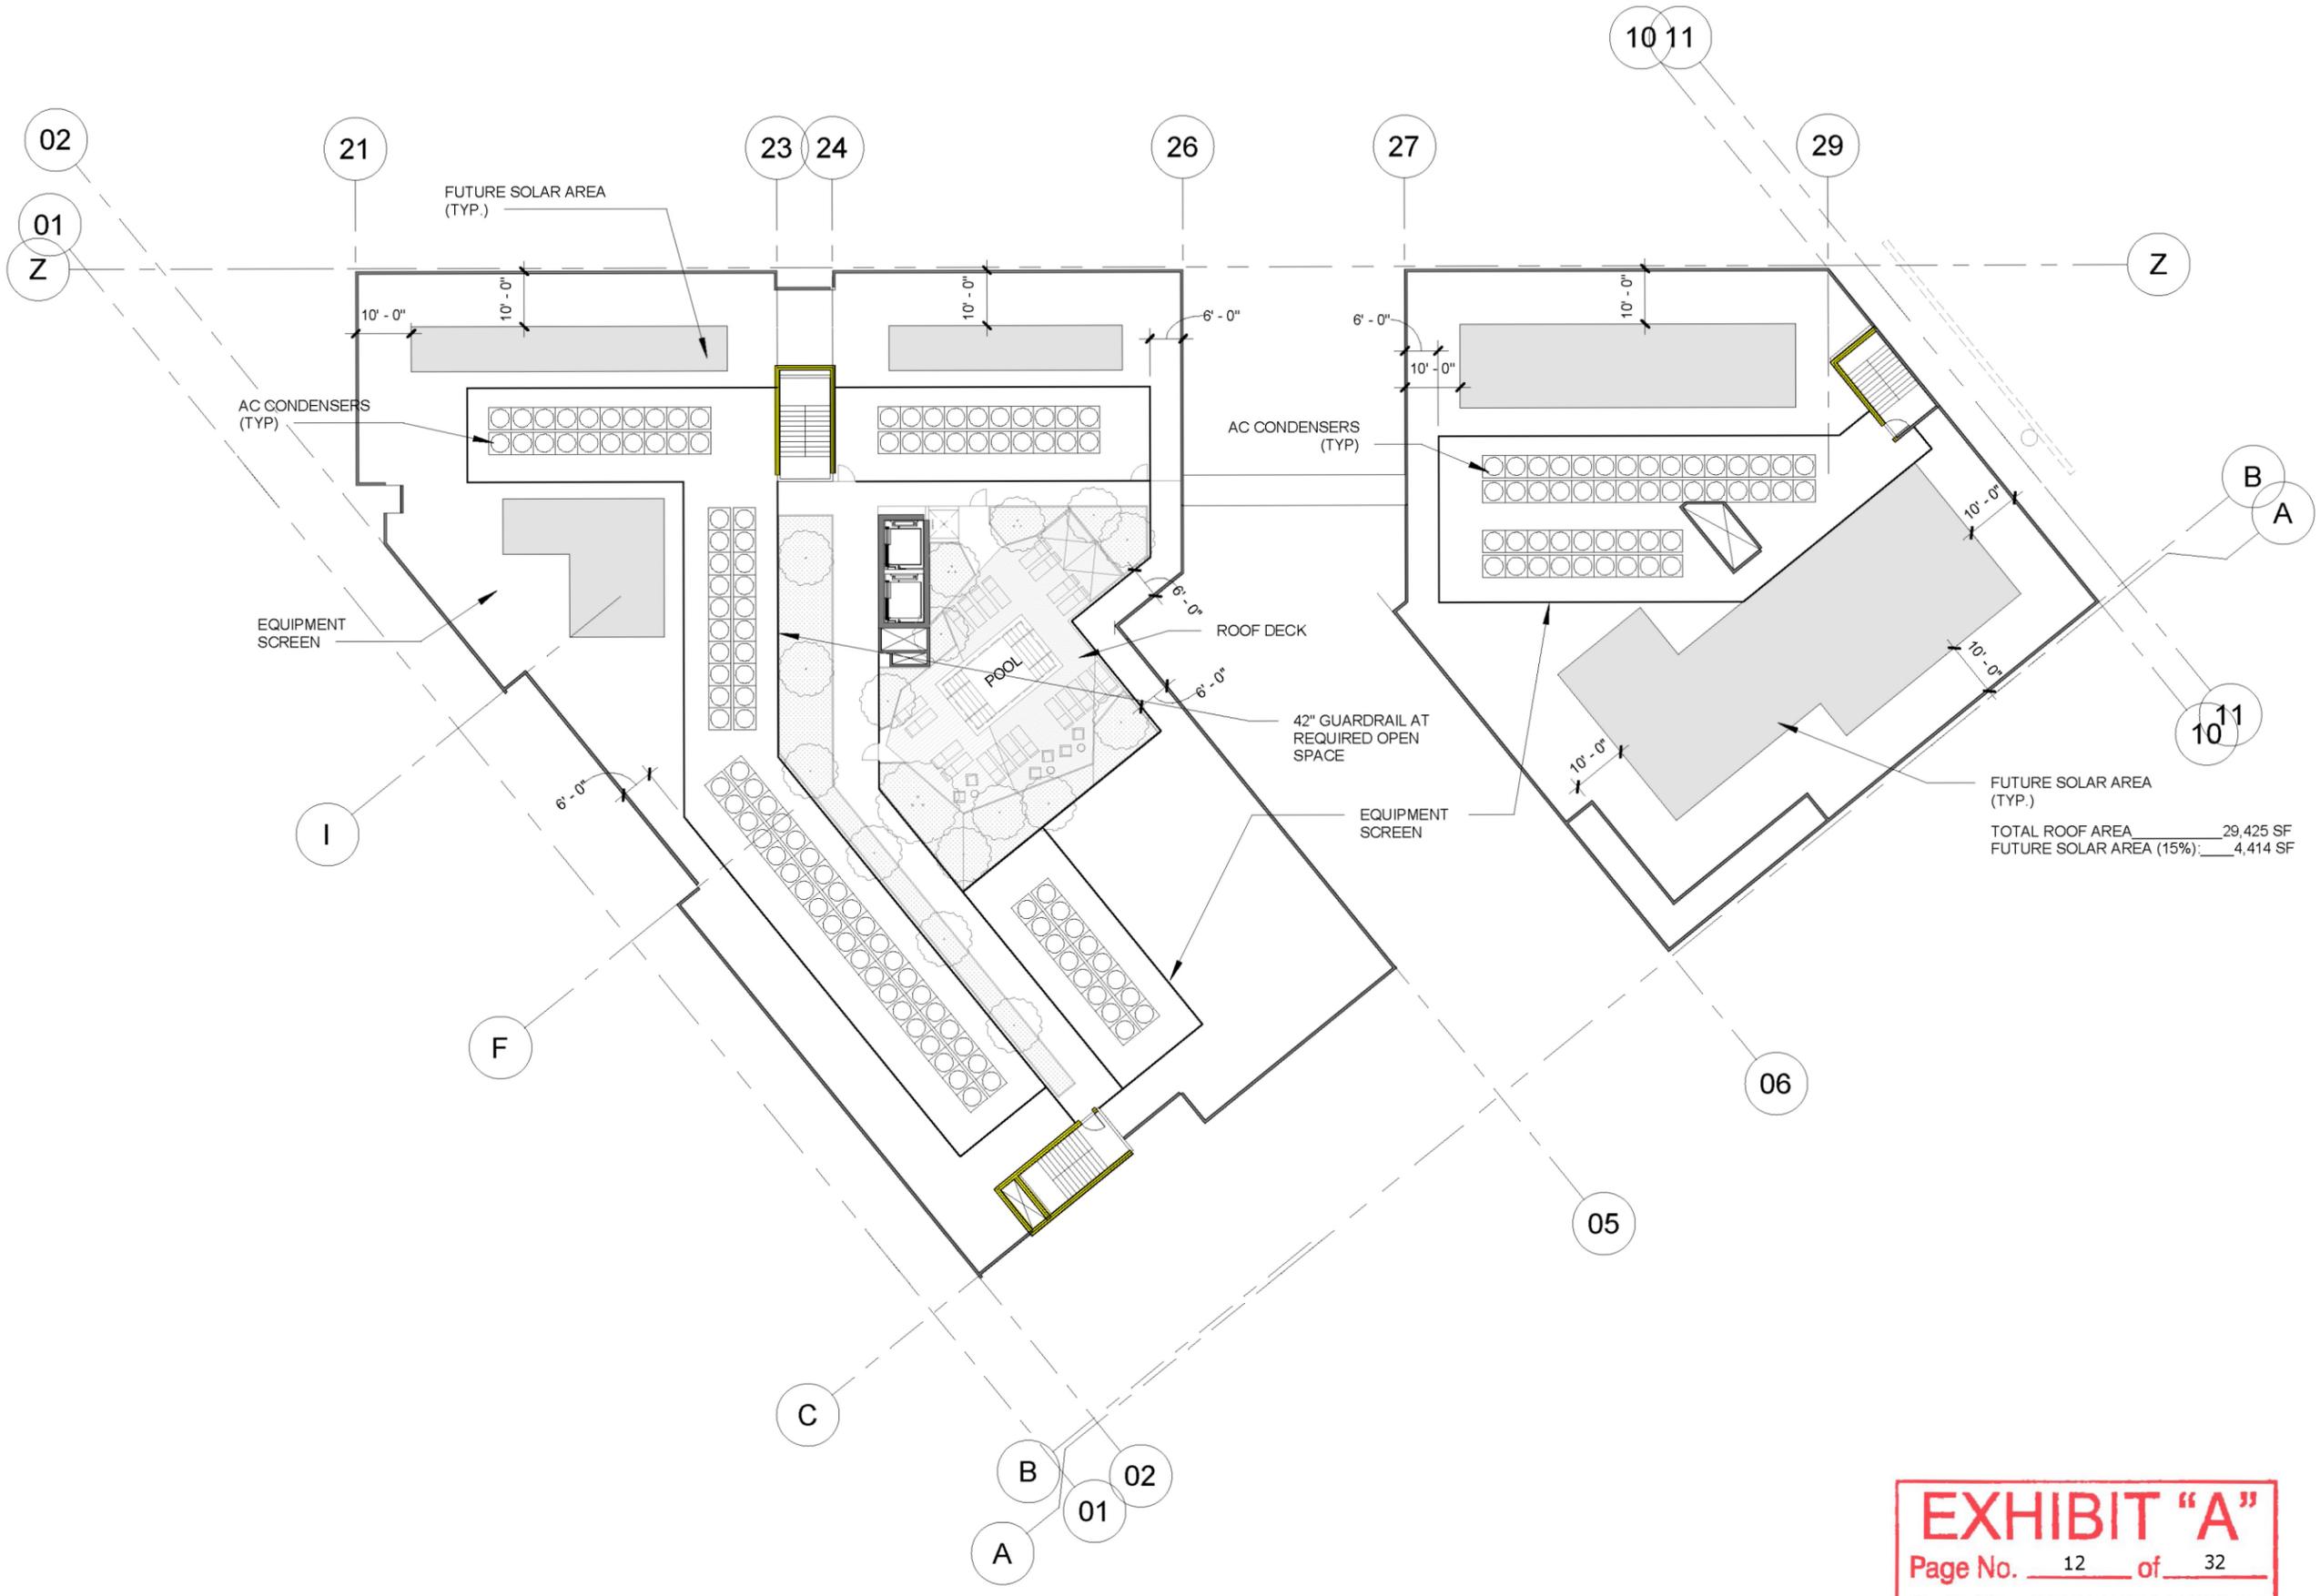

TOTAL ROOF AREA 29,425 SF
 FUTURE SOLAR AREA (15%) 4,414 SF

EXHIBIT "A"
 Page No. 12 of 32
 Case No. CPC-2020-3140-DB-CU-MCUP-SPR



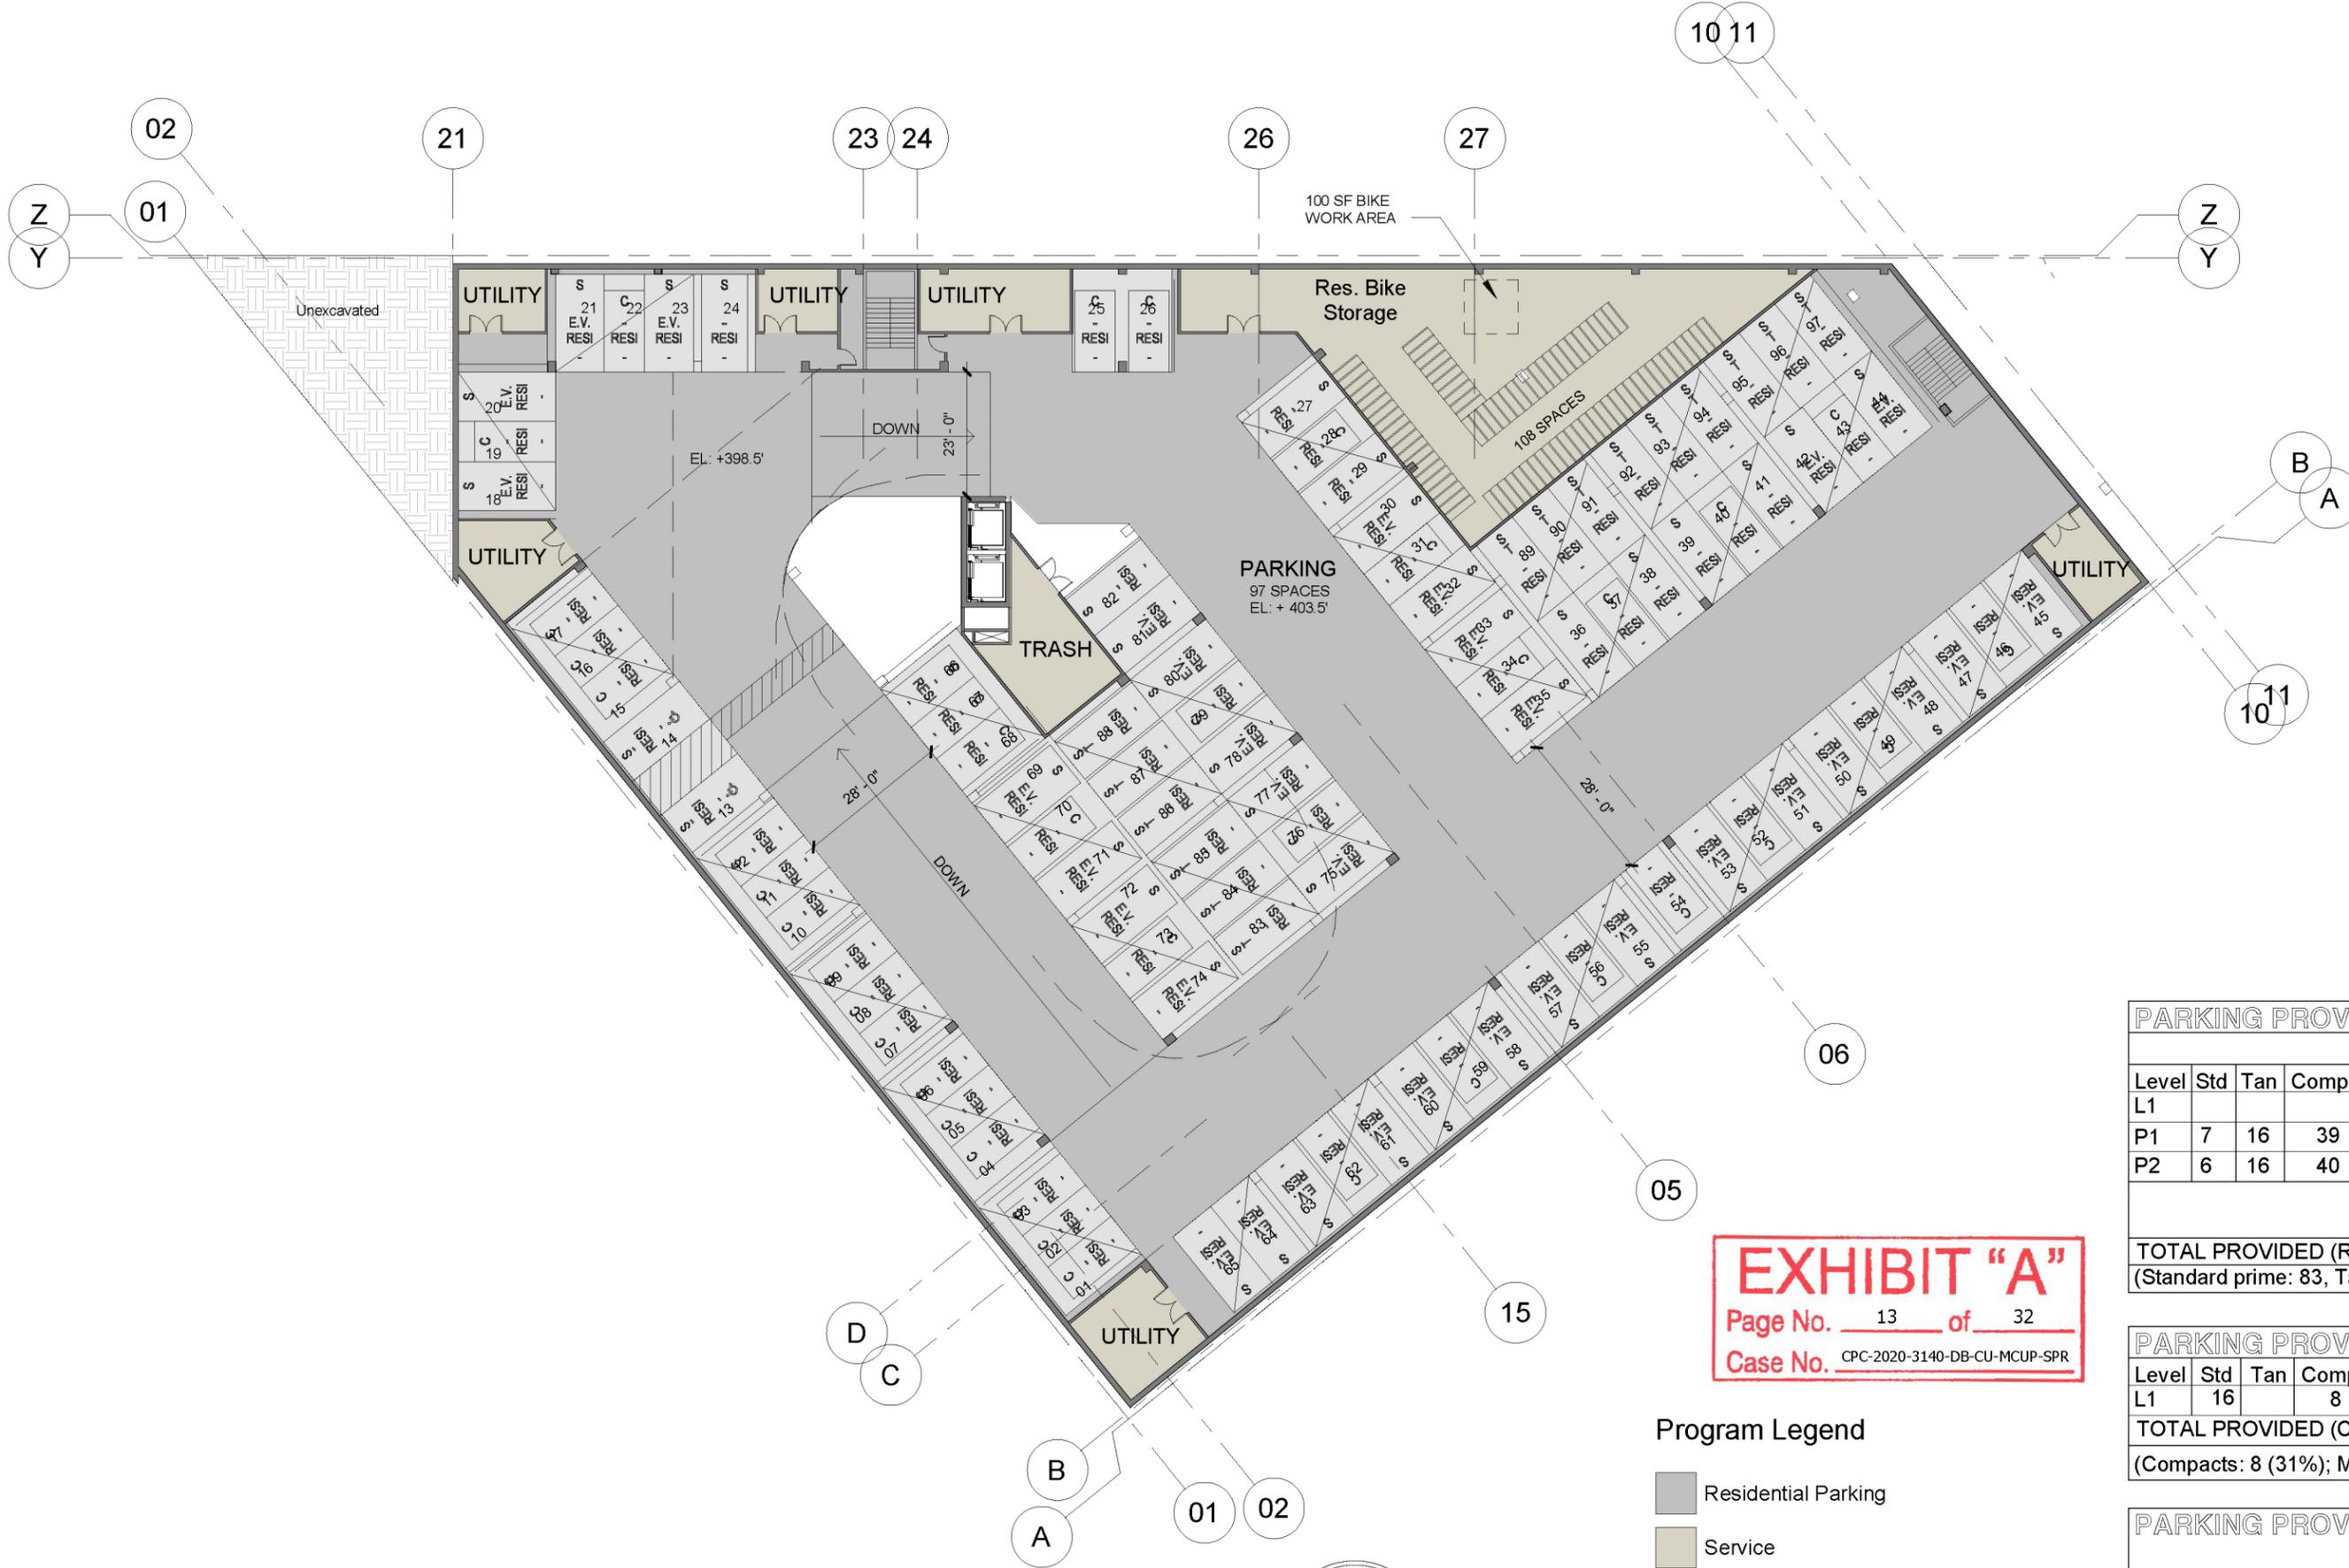


EXHIBIT "A"
 Page No. 13 of 32
 Case No. CPC-2020-3140-DB-CU-MCUP-SPR

Program Legend

- Residential Parking
- Service

PARKING PROVIDED (Residential)						
Level	Std	Tan	Comp.	F.E.V.	DAS	Subtotal
L1						
P1	7	16	39	33	2	97
P2	6	16	40	33	2	97
TOTAL PROVIDED (RESIDENTIAL)						194
(Standard prime: 83, Tandem: 32, Compact: 79)						

PARKING PROVIDED (Commercial)					
Level	Std	Tan	Comp	DAS	Subtotal
L1	16		8	2	26
TOTAL PROVIDED (COMMERCIAL)					26
(Compacts: 8 (31%); Maximum allowed is 40%)					

PARKING PROVIDED (Combined)	
Subtotal	220





EXHIBIT "A"
 Page No. 14 of 32
 Case No. CPC-2020-3140-DB-CU-MCUP-SPR

Program Legend


- Residential Parking
- Service

PARKING PROVIDED (Residential)						
Level	Std	Tan	Comp.	F.E.V.	DAS	Subtotal
L1						
P1	7	16	39	33	2	97
P2	6	16	40	33	2	97
TOTAL PROVIDED (RESIDENTIAL)						194
(Standard prime: 83, Tandem: 32, Compact: 79)						

PARKING PROVIDED (Commercial)					
Level	Std	Tan	Comp	DAS	Subtotal
L1	16		8	2	26
TOTAL PROVIDED (COMMERCIAL)					26
(Compacts: 8 (31%); Maximum allowed is 40%)					

PARKING PROVIDED (Combined)	
Subtotal	220



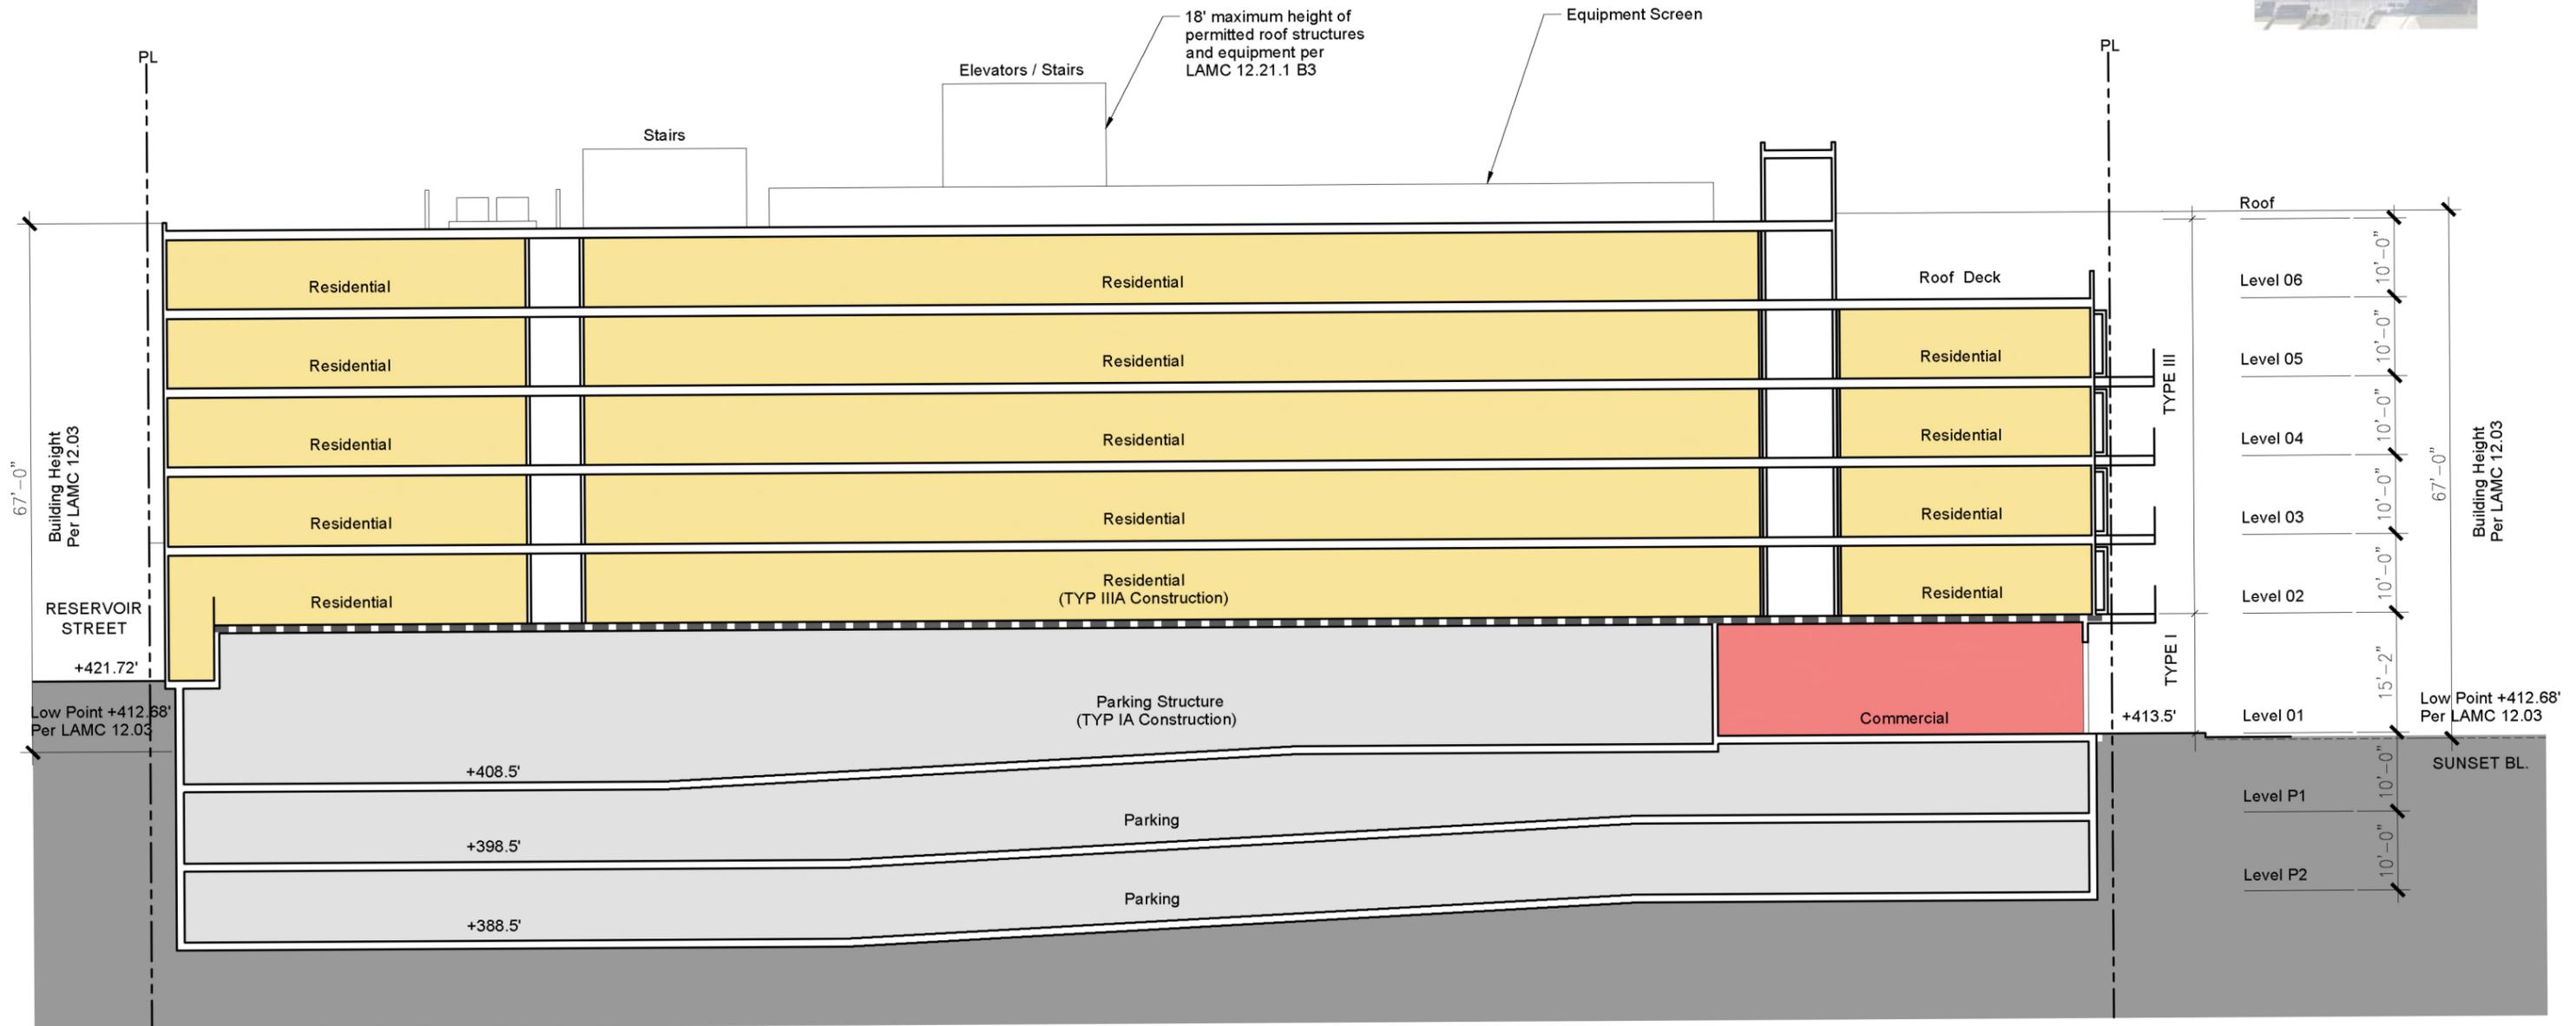


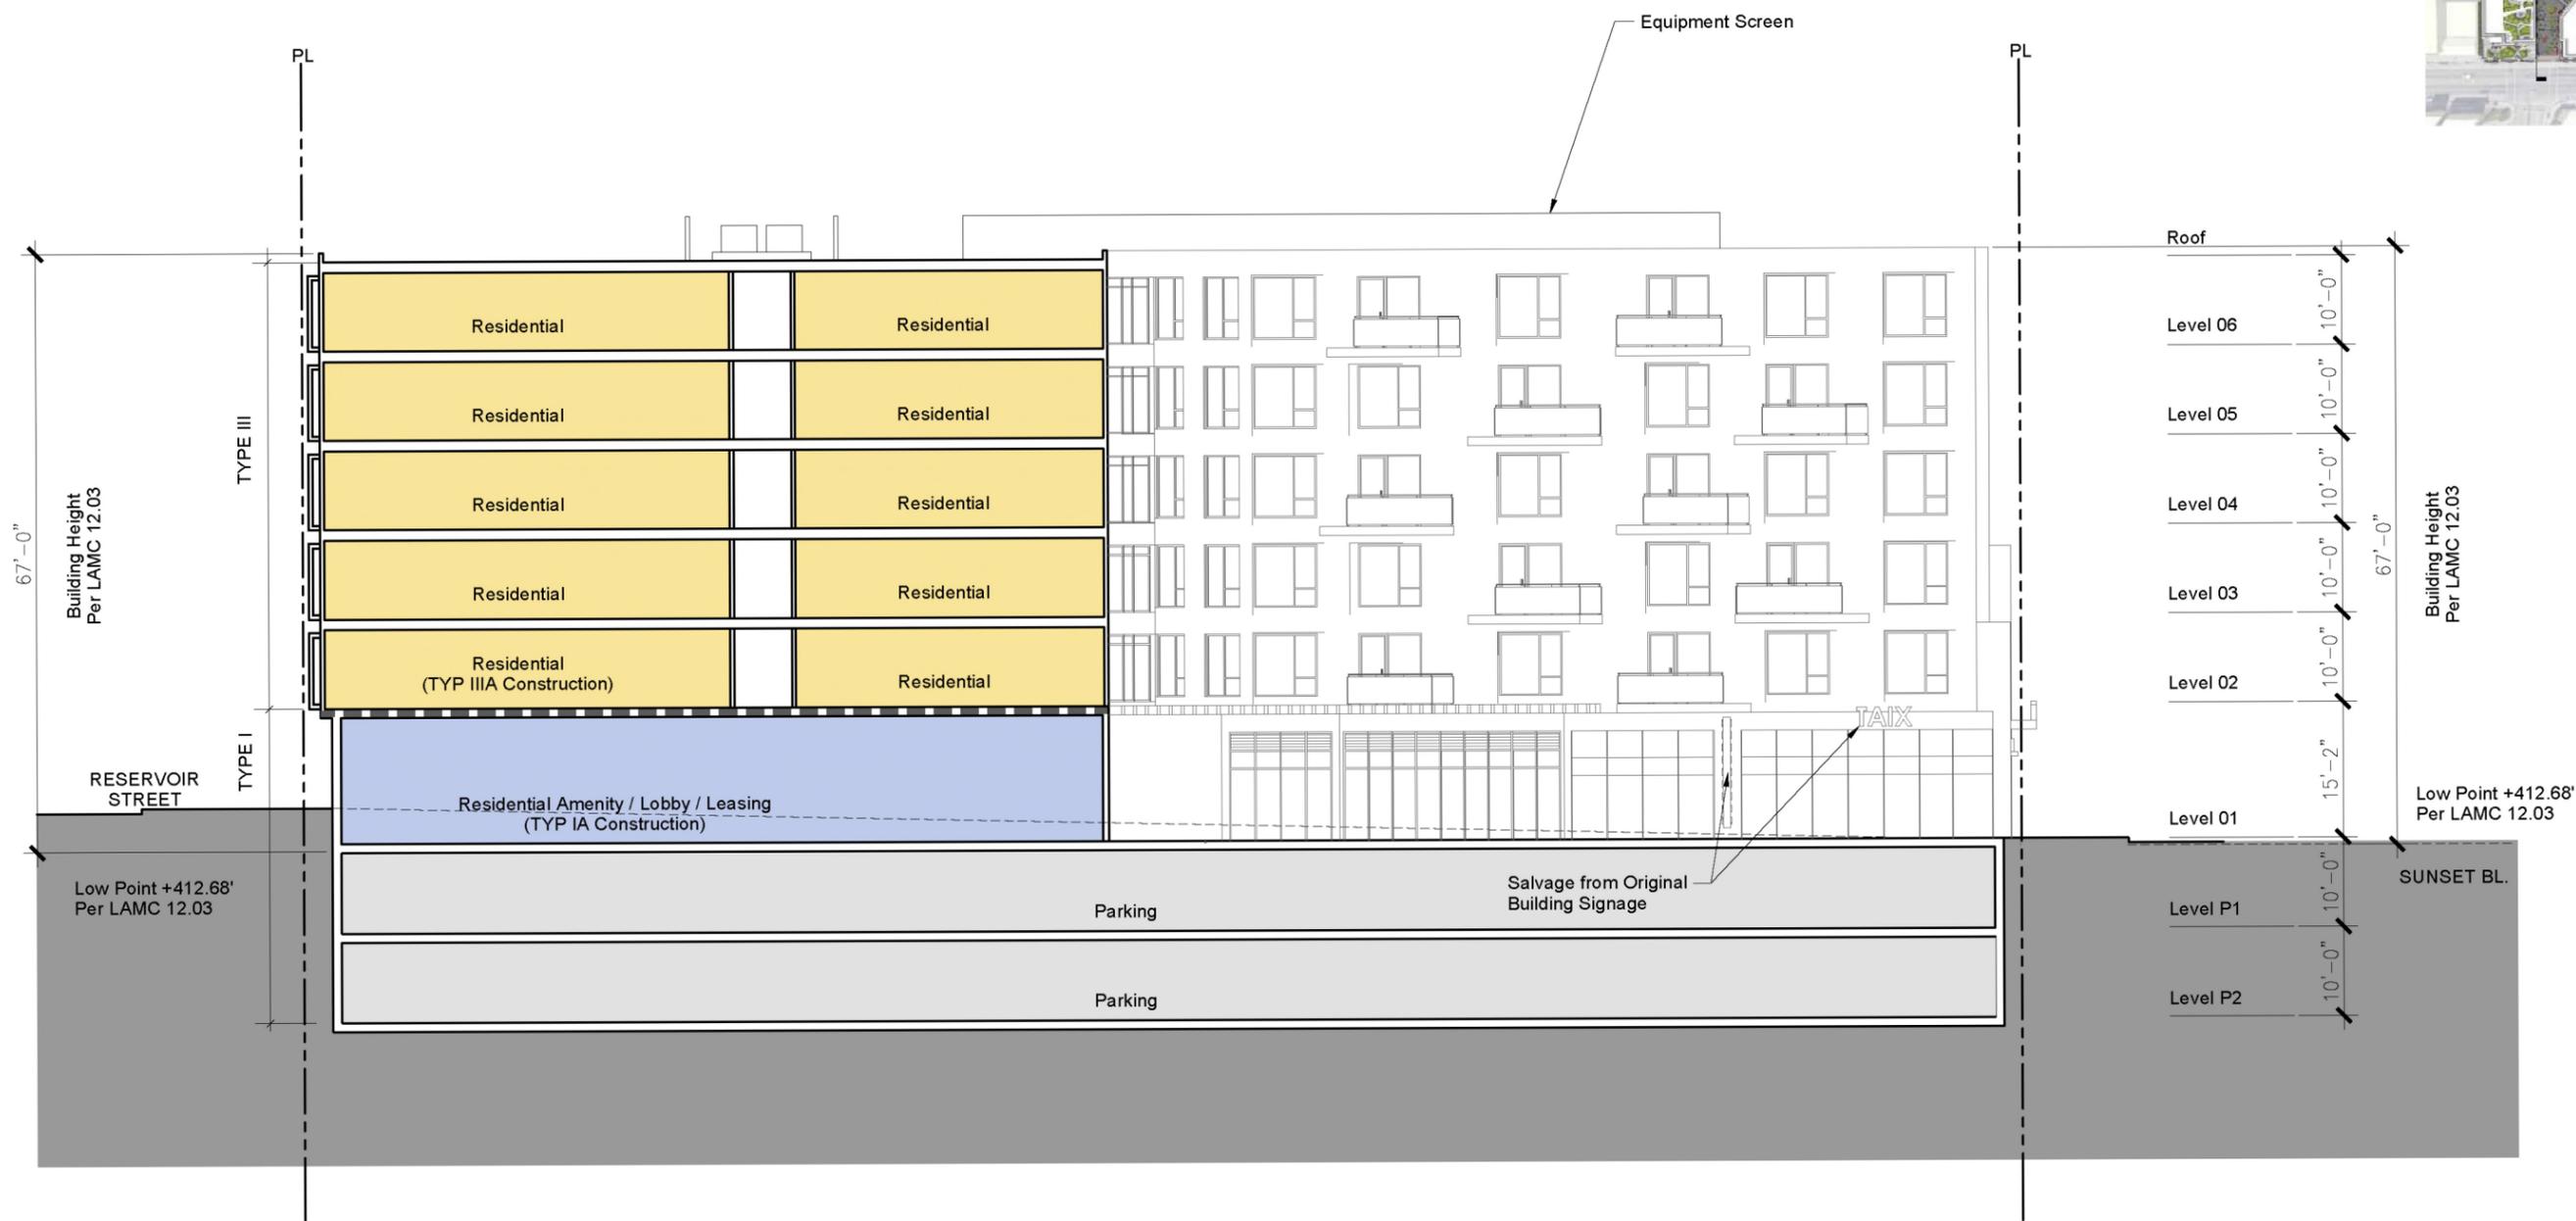


EXHIBIT "A"
 Page No. 16 of 32
 Case No. CPC-2020-3140-DB-CU-MCUP-SPR





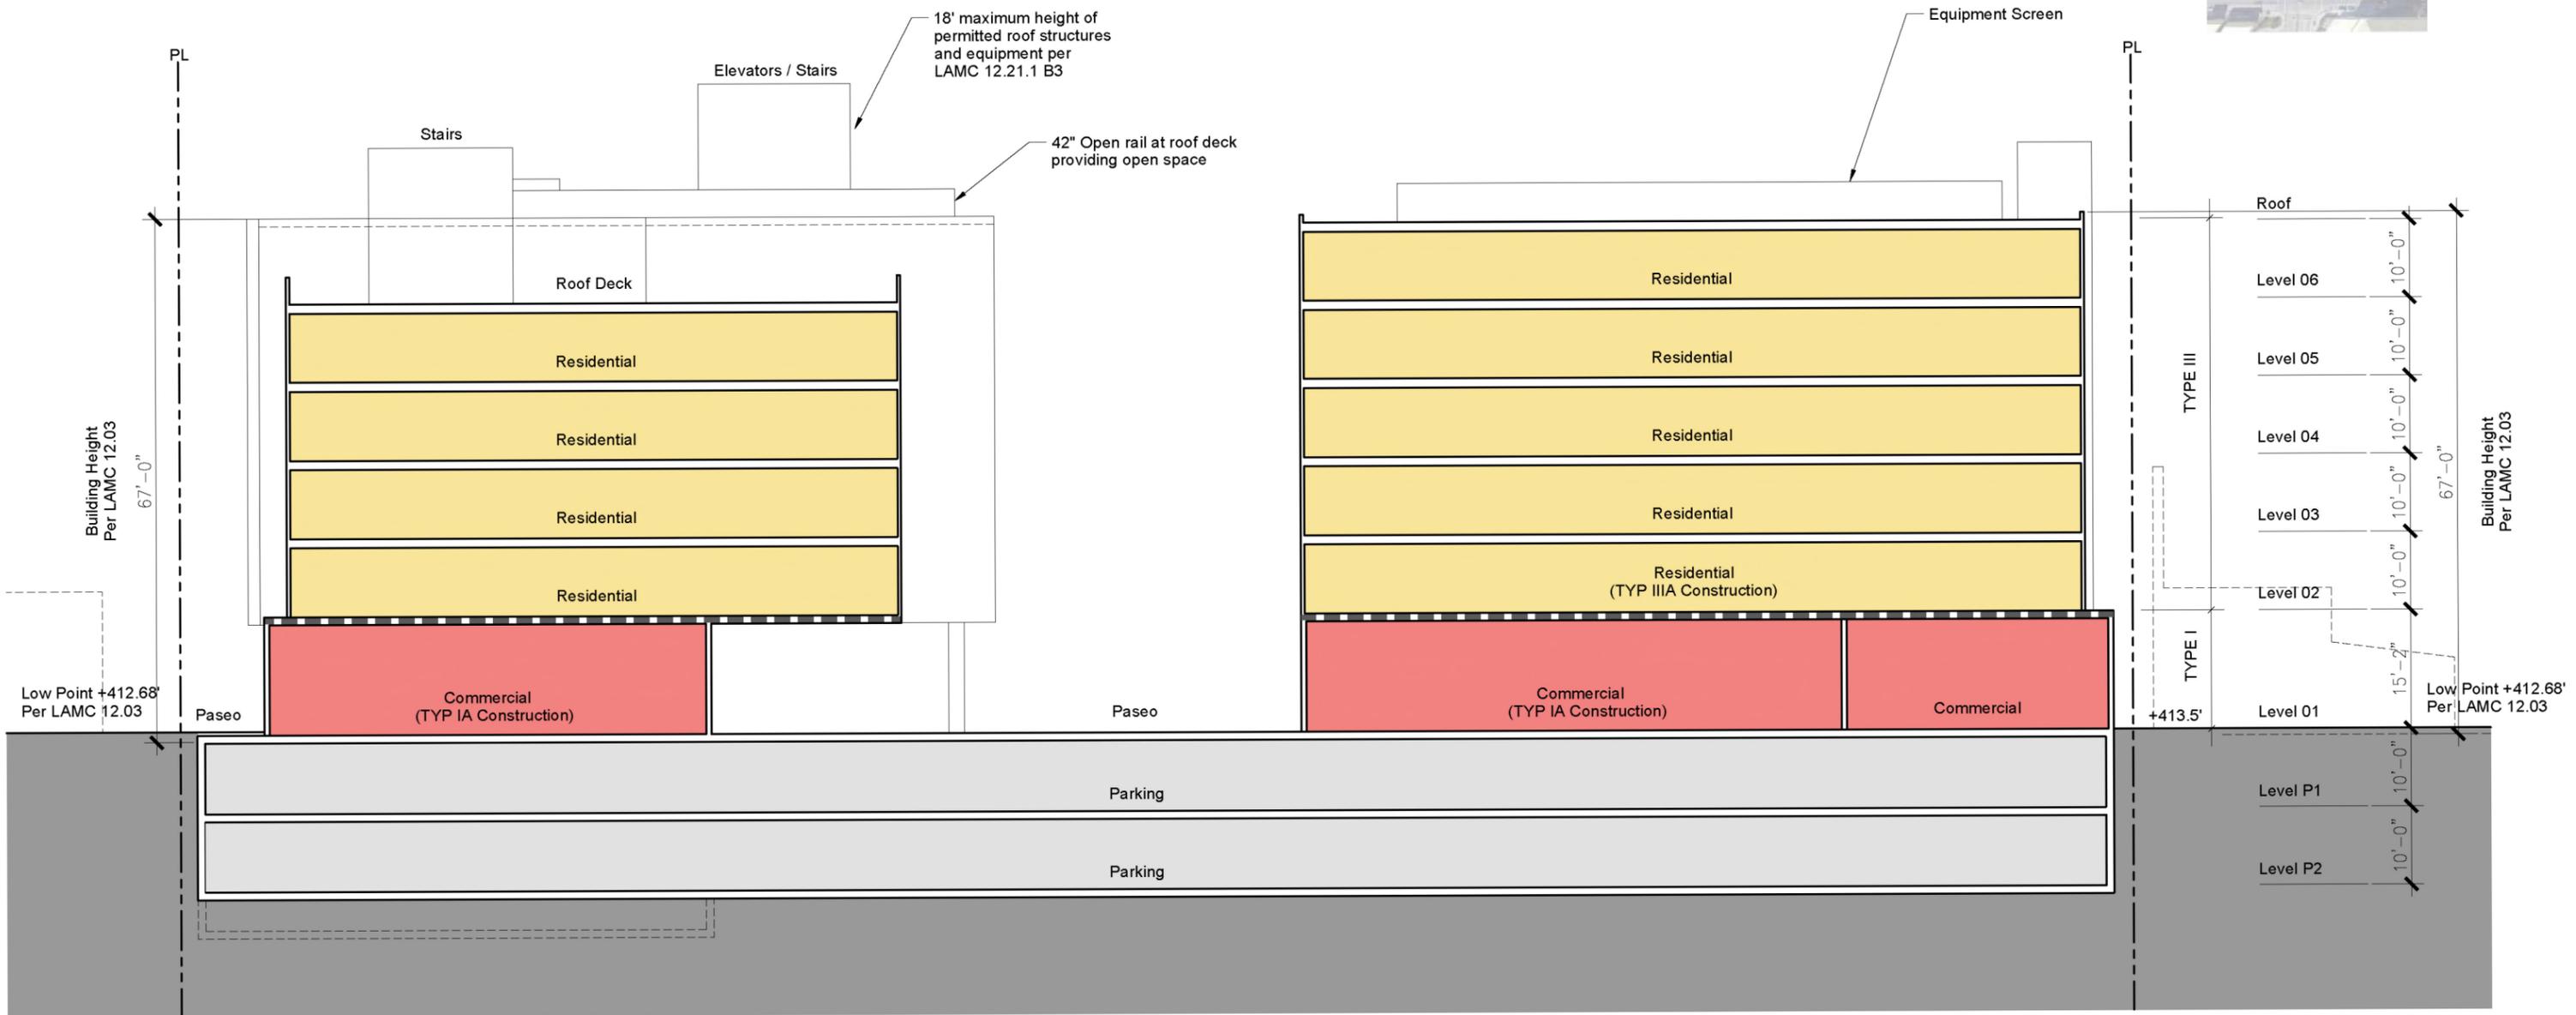

MATERIAL LEGEND

- 1 PAINTED STUCCO #1-SMOOTH FINISH
- 2 PAINTED STUCCO #2-SMOOTH FINISH
- 3 PAINTED STUCCO #3-SMOOTH FINISH
- 4 PAINTED STUCCO #4-SMOOTH FINISH
- 5 PAINTED STUCCO #5-SMOOTH FINISH
- 6 PAINTED STUCCO #6-SMOOTH FINISH
- 7 PERFORATED METAL

- 8 GLASS RAIL
- 9 METAL PICKET RAIL
- 10 WROUGHT IRON RAIL
- 11 SOLID RAIL
- 12 VINYL/FIBER GLASS WINDOW/DOOR
- 13 ALUMINUM STOREFRONT
- 14 AWNING/CANOPY

- 15 MURAL
- 16 GFRC
- 17 FIBER CEMENT
- 18 BRICK 1
- 19 BRICK 2
- 20 BRICK 3
- A EXISTING SIGNAGE TO BE RE-USED
(WALL MOUNTED, 8'-0"x18'-0")



EXHIBIT "A"
 Page No. 18 of 32
 Case No. CPC-2020-3140-DB-CU-MCUP-SPR



ECHO PARK. TAIX SQUARE

HPG Echo Park, LLC
 togawa smith martin, inc. | www.tsminc.com

#2004413.00 | October 1st, 2020

SOUTH ELEVATION (SUNSET BLVD.)

0' 15' 30' 60' scale: 1" = 30'-0"

A-3.0



Roof
 Level 06
 Level 05
 Level 04
 Level 03
 Level 02
 Level 01
 Low Point +412.68'
 Per LAMC 12.03

MATERIAL LEGEND

- | | | |
|-----------------------------------|----------------------------------|--|
| 1 PAINTED STUCCO #1-SMOOTH FINISH | 8 GLASS RAIL | 15 MURAL |
| 2 PAINTED STUCCO #2-SMOOTH FINISH | 9 METAL PICKET RAIL | 16 GFRC |
| 3 PAINTED STUCCO #3-SMOOTH FINISH | 10 WROUGHT IRON RAIL | 17 FIBER CEMENT |
| 4 PAINTED STUCCO #4-SMOOTH FINISH | 11 SOLID RAIL | 18 BRICK 1 |
| 5 PAINTED STUCCO #5-SMOOTH FINISH | 12 VINYL/FIBER GLASS WINDOW/DOOR | 19 BRICK 2 |
| 6 PAINTED STUCCO #6-SMOOTH FINISH | 13 ALUMINUM STOREFRONT | 20 BRICK 3 |
| 7 PERFORATED METAL | 14 AWNING/CANOPY | A EXISTING SIGNAGE TO BE RE-USED
(WALL MOUNTED, 8'-0"x18'-0") |



EXHIBIT "A"
 Page No. 19 of 32
 Case No. CPC-2020-3140-DB-CU-MCUP-SPR





- 1 PAINTED STUCCO #1-SMOOTH FINISH
- 2 PAINTED STUCCO #2-SMOOTH FINISH
- 3 PAINTED STUCCO #3-SMOOTH FINISH
- 4 PAINTED STUCCO #4-SMOOTH FINISH
- 5 PAINTED STUCCO #5-SMOOTH FINISH
- 6 PAINTED STUCCO #6-SMOOTH FINISH
- 7 PERFORATED METAL

MATERIAL LEGEND

- 8 GLASS RAIL
- 9 METAL PICKET RAIL
- 10 WROUGHT IRON RAIL
- 11 SOLID RAIL
- 12 VINYL/FIBER GLASS WINDOW/DOOR
- 13 ALUMINUM STOREFRONT
- 14 AWNING/CANOPY

- 15 MURAL
- 16 GFRC
- 17 FIBER CEMENT
- 18 BRICK 1
- 19 BRICK 2
- 20 BRICK 3
- A EXISTING SIGNAGE TO BE RE-USED
(WALL MOUNTED, 8'-0"x18'-0")



EXHIBIT "A"
 Page No. 20 of 32
 Case No. CPC-2020-3140-DB-CU-MCUP-SPR



ECHO PARK. TAIX SQUARE

HPG Echo Park, LLC
 togawa smith martin, inc. | www.tsminc.com

#2004413.00 | October 1st, 2020

NORTH ELEVATION (RESERVOIR ST.)

0' 15' 30' 60' scale: 1" = 30'-0"

A-3.2



Roof
 Level 06
 Level 05
 Level 04
 Level 03
 Level 02
 Level 01
 Low Point +412.68'
 Per LAMC 12.03

MATERIAL LEGEND

- 1 PAINTED STUCCO #1-SMOOTH FINISH
- 2 PAINTED STUCCO #2-SMOOTH FINISH
- 3 PAINTED STUCCO #3-SMOOTH FINISH
- 4 PAINTED STUCCO #4-SMOOTH FINISH
- 5 PAINTED STUCCO #5-SMOOTH FINISH
- 6 PAINTED STUCCO #6-SMOOTH FINISH
- 7 PERFORATED METAL

- 8 GLASS RAIL
- 9 METAL PICKET RAIL
- 10 WROUGHT IRON RAIL
- 11 SOLID RAIL
- 12 VINYL/FIBER GLASS WINDOW/DOOR
- 13 ALUMINUM STOREFRONT
- 14 AWNING/CANOPY

- 15 MURAL
- 16 GFRC
- 17 FIBER CEMENT
- 18 BRICK 1
- 19 BRICK 2
- 20 BRICK 3
- A EXISTING SIGNAGE TO BE RE-USED
 (WALL MOUNTED, 8'-0"x18'-0")



EXHIBIT "A"
 Page No. 21 of 32
 Case No. CPC-2020-3140-DB-CU-MCUP-SPR





- 1 PAINTED STUCCO #1-SMOOTH FINISH
- 2 PAINTED STUCCO #2-SMOOTH FINISH
- 3 PAINTED STUCCO #3-SMOOTH FINISH
- 4 PAINTED STUCCO #4-SMOOTH FINISH
- 5 PAINTED STUCCO #5-SMOOTH FINISH
- 6 PAINTED STUCCO #6-SMOOTH FINISH
- 7 PERFORATED METAL

MATERIAL LEGEND

- 8 GLASS RAIL
- 9 METAL PICKET RAIL
- 10 WROUGHT IRON RAIL
- 11 SOLID RAIL
- 12 VINYL/FIBER GLASS WINDOW/DOOR
- 13 ALUMINUM STOREFRONT
- 14 AWNING/CANOPY

- 15 MURAL
- 16 GFRC
- 17 FIBER CEMENT
- 18 BRICK 1
- 19 BRICK 2
- 20 BRICK 3
- A EXISTING SIGNAGE TO BE RE-USED
(WALL MOUNTED, 8'-0"x18'-0")



EXHIBIT "A"

Page No. 22 of 32

Case No. CPC-2020-3140-DB-CU-MCUP-SPR






Roof
 Level 06 10'-0"
 Level 05 10'-0"
 Level 04 10'-0"
 Level 03 10'-0"
 Level 02 10'-0"
 Level 01 15'-2"
 Low Point +412.68'
 Per LAMC 12.03

MATERIAL LEGEND

- | | | |
|-----------------------------------|----------------------------------|--|
| 1 PAINTED STUCCO #1-SMOOTH FINISH | 8 GLASS RAIL | 15 MURAL |
| 2 PAINTED STUCCO #2-SMOOTH FINISH | 9 METAL PICKET RAIL | 16 GFRC |
| 3 PAINTED STUCCO #3-SMOOTH FINISH | 10 WROUGHT IRON RAIL | 17 FIBER CEMENT |
| 4 PAINTED STUCCO #4-SMOOTH FINISH | 11 SOLID RAIL | 18 BRICK 1 |
| 5 PAINTED STUCCO #5-SMOOTH FINISH | 12 VINYL/FIBER GLASS WINDOW/DOOR | 19 BRICK 2 |
| 6 PAINTED STUCCO #6-SMOOTH FINISH | 13 ALUMINUM STOREFRONT | 20 BRICK 3 |
| 7 PERFORATED METAL | 14 AWNING/CANOPY | A EXISTING SIGNAGE TO BE RE-USED
(WALL MOUNTED, 8'-0"x18'-0") |



EXHIBIT "A"
 Page No. 23 of 32
 Case No. CPC-2020-3140-DB-CU-MCUP-SPR

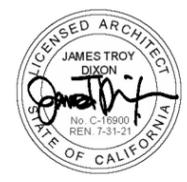



1" Thick Signage
(Powder Coated Aluminum)

Existing signage
to be reused

Wall Mounted Sconce (typ.)

1" Thick Signage
(Powder Coated Aluminum)

1" Thick Signage
(Powder Coated Aluminum)

1" Thick Signage
(Powder Coated Aluminum)

EXHIBIT "A"
Page No. 24 of 32
Case No. CPC-2020-3140-DB-CU-MCUP-SPR



ECHO PARK - TAIX SQUARE

1911 SUNSET INVESTORS, LLC
togawa smith martin, Inc. | www.tsminc.com

1911 Sunset Blvd. Los Angeles, CA, 90026

APN: 5404001007, 5404001008, 5404001034
Project # 1904405 | June 18, 2020

THIS INFORMATION IS CONCEPTUAL IN NATURE AND IS SUBJECT TO ADJUSTMENTS PENDING FURTHER VERIFICATION WITH CLIENT, TENANT. GUARANTIES OF ANY KIND ARE GIVEN OR IMPLIED BY THE ARCHITECT.



SIGNAGE / LIGHTING

A-6.0



1" Thick Signage
(Powder Coated Aluminum)

Wall Mounted Sconce (typ.)

1" Thick Signage
(Powder Coated Aluminum)

Wall Mounted Sconce (typ.)

EXHIBIT "A"
 Page No. 25 of 32
 Case No. CPC-2020-3140-DB-CU-MCUP-SPR




ECHO PARK - TAIX SQUARE 1911 Sunset Blvd. Los Angeles, CA, 90026

1911 SUNSET INVESTORS, LLC
 togawa smith martin, inc. | www.tsminc.com


APN: 5404001007, 5404001008, 5404001034
 Project # 1904405 | June 18, 2020

THIS INFORMATION IS CONCEPTUAL IN NATURE AND IS SUBJECT TO ADJUSTMENTS PENDING FURTHER VERIFICATION WITH CLIENT, TENANT, GUARANTIES OF ANY KIND ARE GIVEN OR IMPLIED BY THE ARCHITECT.

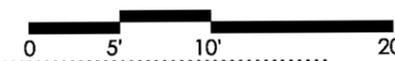

SIGNAGE / LIGHTING

A-6.1

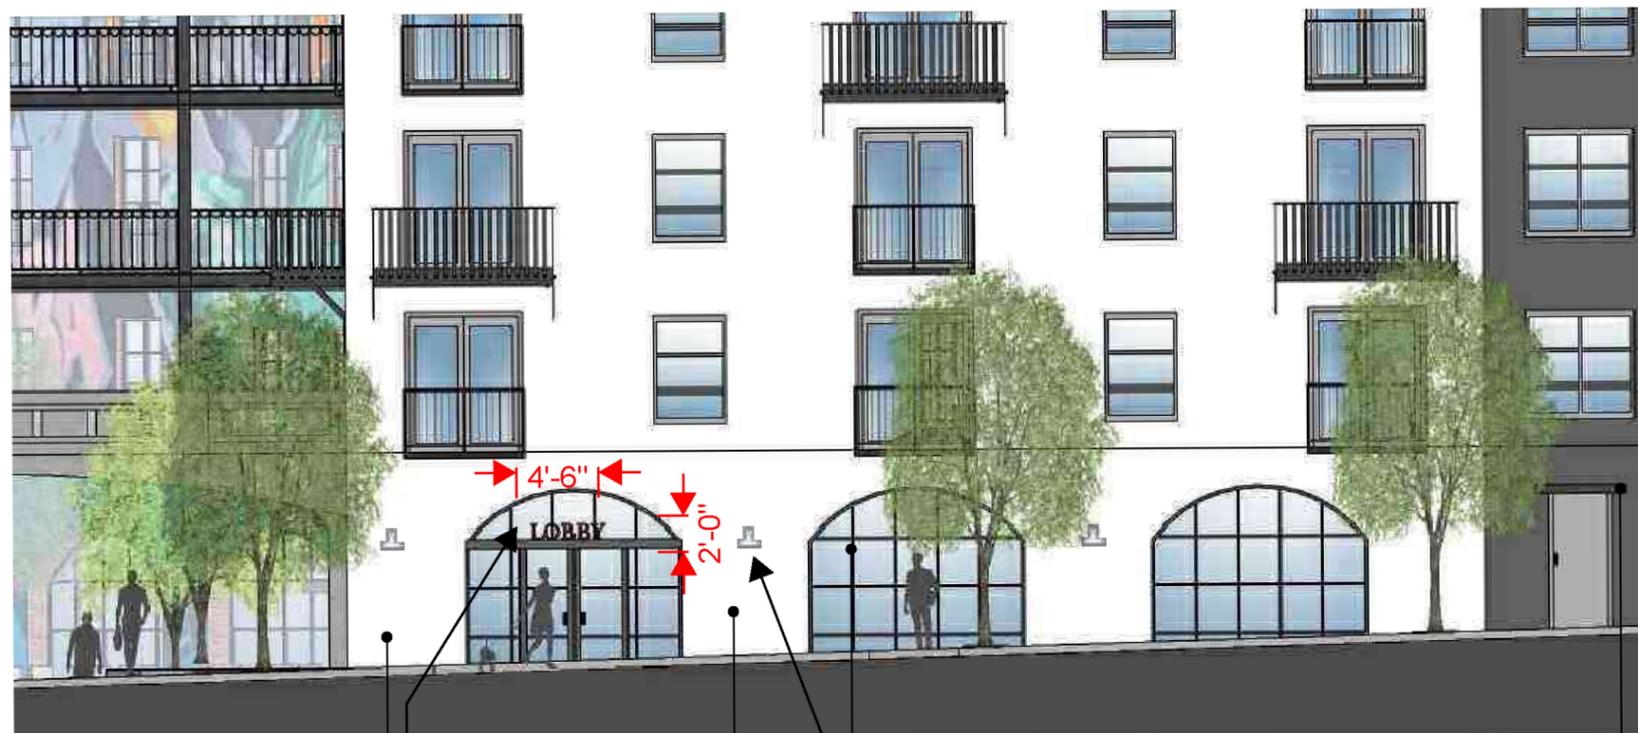

1" Thick Signage
(Powder Coated Aluminum)

Wall Mounted Sconce (typ.)

EXHIBIT "A"
 Page No. 26 of 32
 Case No. CPC-2020-3140-DB-CU-MCUP-SPR



ECHO PARK - TAIX SQUARE 1911 Sunset Blvd. Los Angeles, CA, 90026

1911 SUNSET INVESTORS, LLC
 togawa smith martin, inc. | www.tsminc.com


APN: 5404001007, 5404001008, 5404001034
 Project # 1904405 | June 18, 2020

THIS INFORMATION IS CONCEPTUAL IN NATURE AND IS SUBJECT TO ADJUSTMENTS PENDING FURTHER VERIFICATION WITH CLIENT, TENANT, GUARANTIES OF ANY KIND ARE GIVEN OR IMPLIED BY THE ARCHITECT.



SIGNAGE / LIGHTING

A-6.2

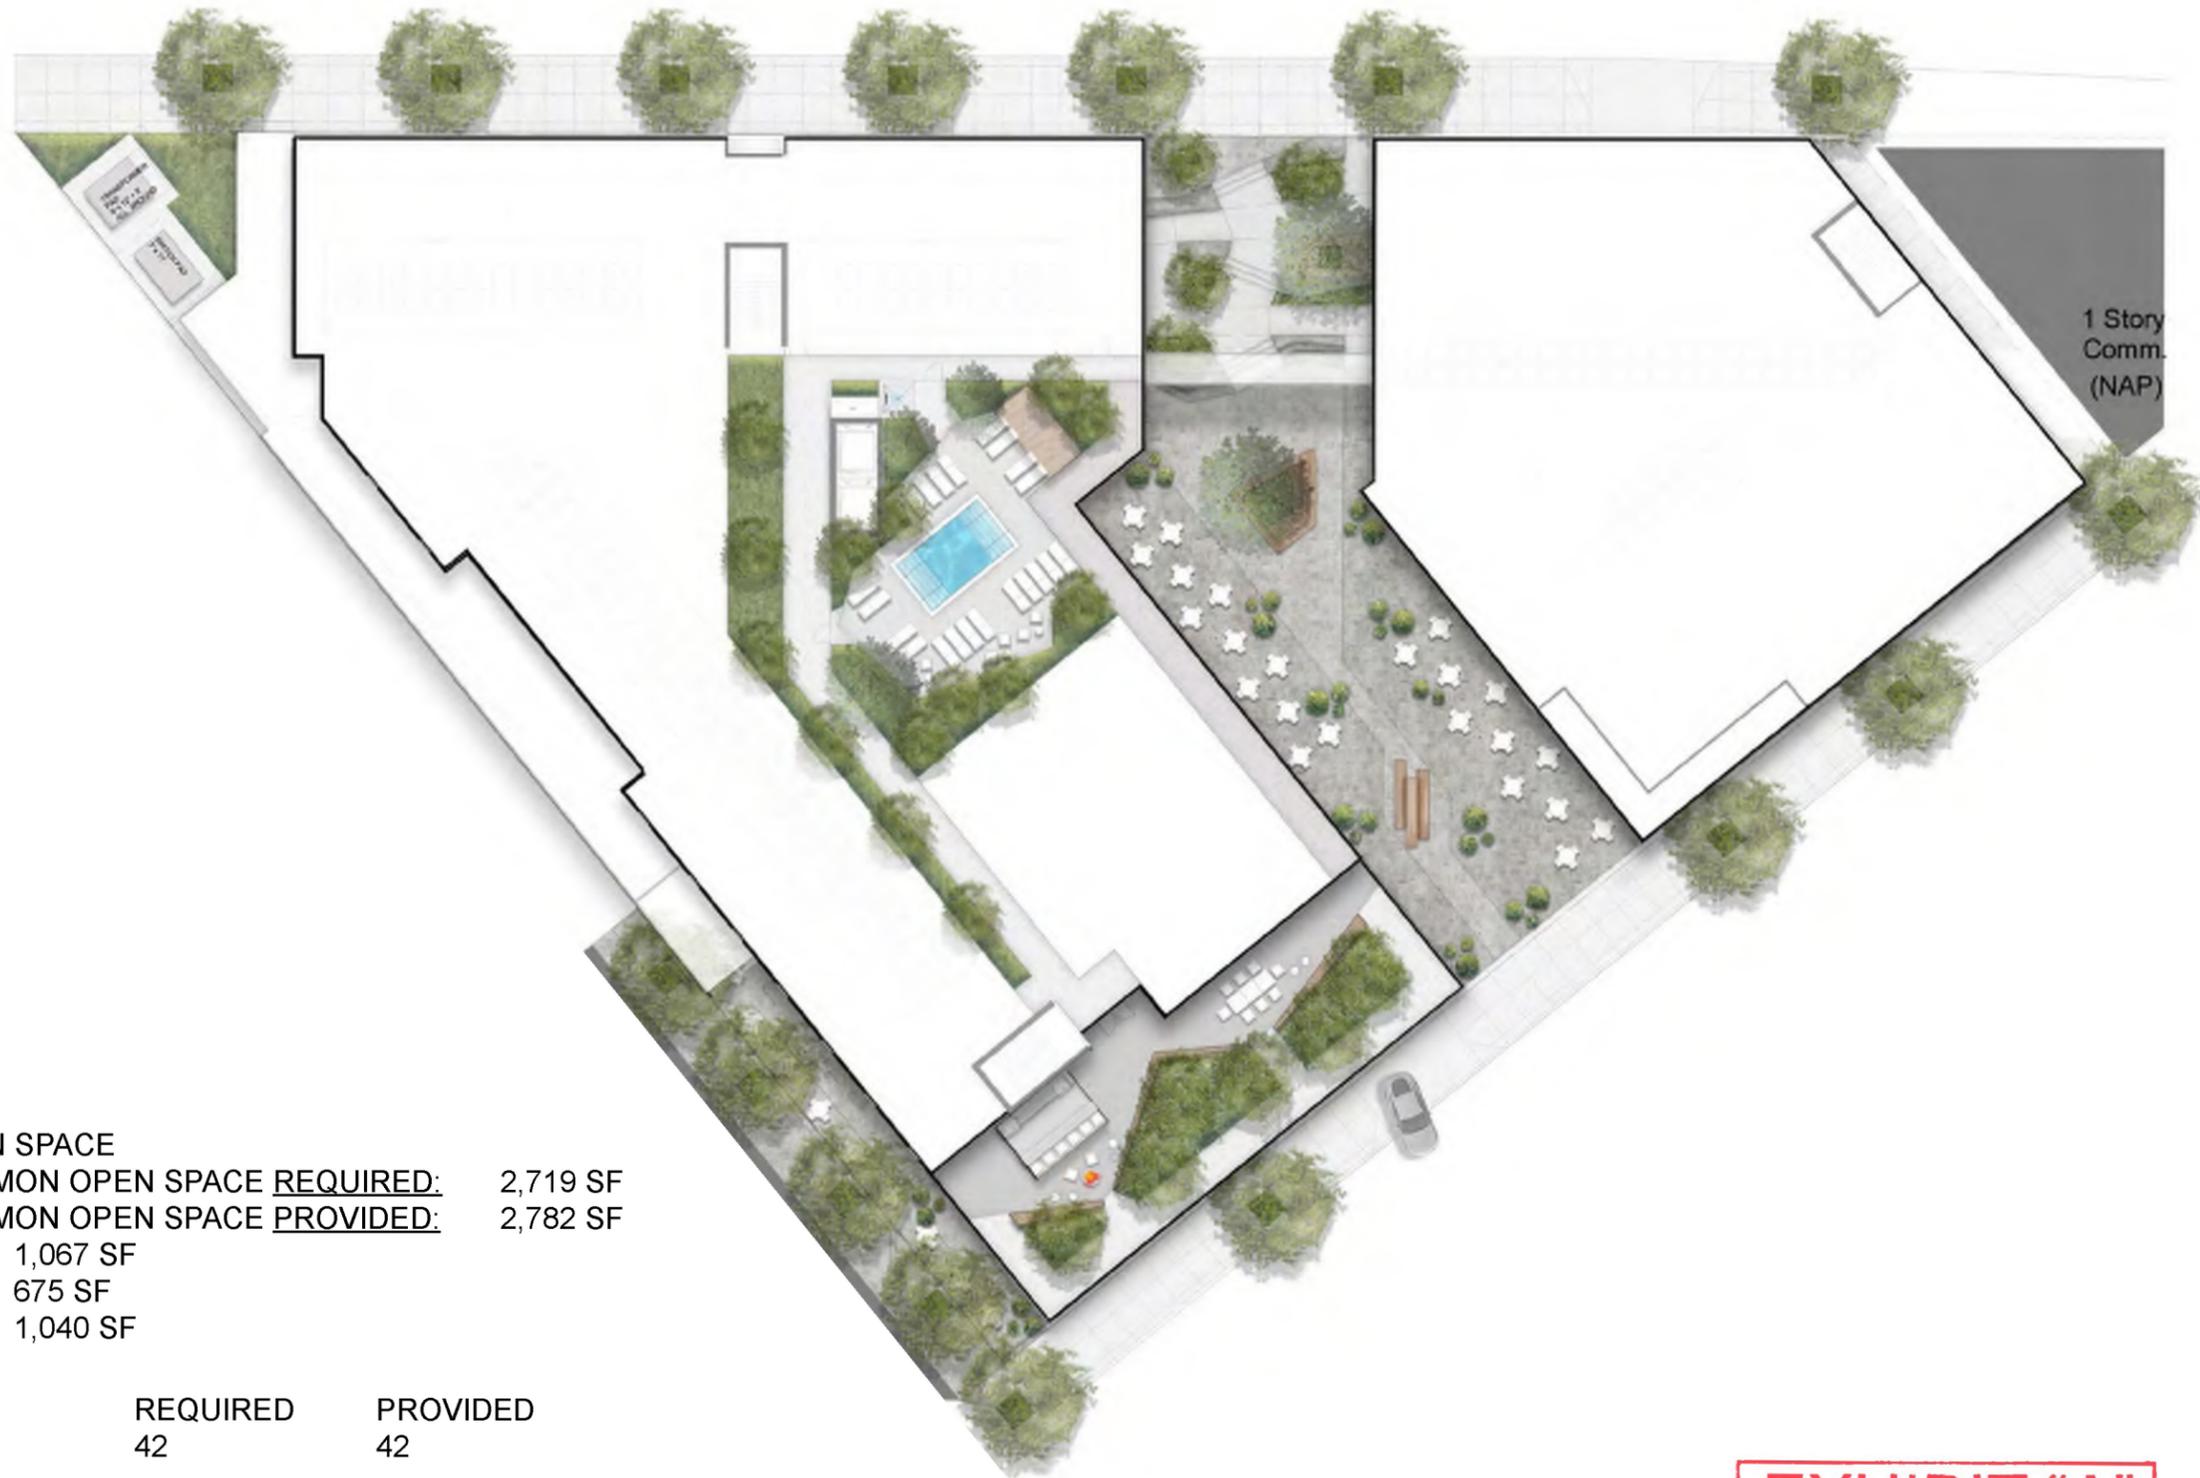

COMMON OPEN SPACE
 PLANTED COMMON OPEN SPACE REQUIRED: 2,719 SF
 PLANTED COMMON OPEN SPACE PROVIDED: 2,782 SF
 LEVEL 1: 1,067 SF
 LEVEL 6: 675 SF
 LEVEL 7: 1,040 SF

TREES REQUIRED PROVIDED
 TOTAL TREES: 42 42
 (1 TREE PER 4 UNITS)

TREE SCHEDULE					
SYMBOL	ABBR.	BOTANICAL NAME	COMMON NAME	QUANTITY	SIZE
T1	ARB MAR	ARBUTUS X 'MARINA'	MARINA STRAWBERRY TREE	PER PLAN	48" BOX
T2	CER DES	CERCIDIUM 'DESERT MUSEUM'	DESERT MUSEUM PALO VERDE	PER PLAN	48" BOX
T3	DRA DRA	DRACAENA DRACO	DRAGON TREE	PER PLAN	48" BOX
T4	GIN BIL	GINKGO BILOBA 'AUTUMN GOLD'	GINKGO/MAIDENHAIR TREE	PER PLAN	48" BOX
T5	LAG IND	LAGERSTROEMIA 'WHIT II'	DYNAMITE CRAPEMYRTLE	PER PLAN	48" BOX
T6	MAG GRA	MAGNOLIA GRANDIFLORA	SOUTHERN MAGNOLIA	PER PLAN	48" BOX
T7	PHO CAN	PHOENIX CANARIENSIS	CANARY ISLAND PALM	PER PLAN	48" BOX
T8	OLE EUR	OLEA EUROPAEA 'WILSON'	FRUITLESS OLIVE	PER PLAN	48" BOX
T9	ULM PAR	ULMUS PARVIFOLIA	CHINESE ELM	PER PLAN	48" BOX
T10	WAS ROB	WASHINGTONIA ROBUSTA	MEXICAN FAN PALM	PER PLAN	48" BOX

UNDERSTORY PLANT SCHEDULE					
SYMBOL	ABBR.	BOTANICAL NAME/ PALETTE MIX	COMMON NAME(S)	SIZE	SPACING
S1	ANI AMB	ANIGOZANTHOS 'AMBER VELVET'	AMBER VELVET KANGAROO PAW	5 GAL	18" O.C.
S2	ANI BIG	ANIGOZANTHOS 'BIG RED'	RED KANGAROO PAW	5 GAL	18" O.C.
S3	ANI HAR	ANIGOZANTHOS 'HARMONY'	RED-YELLOW KANGAROO PAW	5 GAL	18" O.C.
S4	CAR DIV	CAREX DIVULSA	BERKELEY SEDGE	1 GAL	18" O.C.
S5	CEA GRI	CEANOTHUS GRISEUS HORIZONTALIS 'YANKEE POINT'	YANKEE POINT CEANOTHUS	5 GAL	30" O.C.
S6	CUP GUA	CUPRESSUS GUADALUPENSIS 'GREENLEE'S BLUE ROCKET'	GREENLEE'S BLUE ROCKET	15 GAL	36" O.C.
S7	CHO TEC	CHONDROPETALUM TECTORUM	SMALL CAPE RUSH	5 GAL	30" O.C.
S8	CON SAB	CONVOLVULUS SABATIUS	GROUND MORNING GLORY	1 GAL	18" O.C.
S9	COB AUS	CORDYLINA AUSTRALIS 'TORBAY DAZZLER'	CORDYLINA DAZZLER	15 GAL	30" O.C.
S10	EPI CAR	EPILOBIUM CANUM 'CARMEN'S GRAY'	CALIFORNIA FUCHSIA	1 GAL	30" O.C.
S11	EPI ROU	EPILOBIUM CANUM 'ROUTE 66'	CALIFORNIA FUCHSIA	1 GAL	18" O.C.
S18	LAU NOB	LAURUS NOBILIS	SWEET BAY	15 GAL	30" O.C.
S19	LAV GOO	LAVANDULA 'GOODWIN CREEK GREY'	GOODWIN CREEK LAVENDER	5 GAL	24" O.C.
S20	LAV HET	LAVANDULA X HETEROPHYLLA	SWEET LAVENDER	5 GAL	30" O.C.
S21	LAV REG	LAVANDULA 'REGAL SPLENDOR'	REGAL SPLENDOR LAVENDER	1 GAL	24" O.C.
S22	LAV STO	LAVANDULA STOECCHAS 'WINTER BEE'	TRENCH LAVENDER, SPANISH LAVENDER	1 GAL	18" O.C.
S23	LEY CON	LEYMUS CONDENSATUS 'CANYON PRINCE'	CANYON PRINCE WILD RYE	1 GAL	18" O.C.
S24	MUH RIG	MUHLENBERGIA RIGENS	DEER GRASS	5 GAL	30" O.C.
S25	PEN SPE	PENSTEMON SPECIABILIS	SHOWY PENSTEMON	1 GAL	30" O.C.
S26	POD ELO	PODOCARPUS ELONGATUS 'MONMAY'	ICEE BLUE YELLOW-WOOD	15 GAL	15 GAL
S29	SAN TRI	SANSEVIERIA TRIFASCIATA 'SILVER QUEEN'	SNAKE PLANT, MOTHER-IN-LAW'S TONGUE	2 GAL	12" O.C.
S30	VER BON	VERBENA BONARIENSIS	TALL VERBENA	5 GAL	30" O.C.

EXHIBIT "A"
 Page No. 28 of 32
 Case No. CPC-2020-3140-DB-CU-MCUP-SPR



ECHO PARK. TAIX SQUARE
HPG Echo Park, LLC

LANDmarc | www.LAND-marc.com

190101 | October 1, 2020



SCALE: 1/32" = 1'-0"

Composite

L-1.0



TRANSFORMER PLANTING ENLARGEMENT
SCALE: 2:1


- MUHLENBERGIA DUBIA
H: 2'-3' S: 2'-3'
- RHAGODIA SPINESCENS
H: 2'-4' S: 3'-4'
- ADENANTHOS SERICEUS 'SILVER STREAK'
H: 4'-6' S: 3'-4'

6 ULMUS PARVIFLORA
(40'-0" O.C., TYP.)

6 MAGNOLIA GRANDIFLORA
(40'-0" O.C., TYP.)

- Legend**
- 1 Public Right of Way
 - 2 Public/ Private Paseo
 - 3 Restaurant Seating
 - 4 Fixed Furniture/ Planter
 - 5 Stone Paving
 - 6 Street Tree
 - 7 Building Transformers
 - 8 Stairs
 - 9 Sloped Walkway
 - 10 Terraced Planters
 - 11 Planter Pots

EXHIBIT "A"
Page No. 29 of 32
Case No. CPC-2020-3140-DB-CU-MCUP-SPR

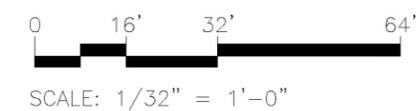




Legend

- ① Outdoor Kitchen/ Bar + TV
- ② Fire Feature
- ③ Group Dining
- ④ Enhanced Paving
- ⑤ Built-in Seating
- ⑥ Raised Planter


EXHIBIT "A"
 Page No. 30 of 32
 Case No. CPC-2020-3140-DB-CU-MCUP-SPR



Level 6

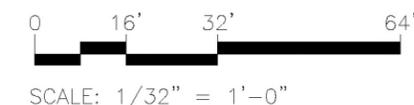

SCALE: 1/32" = 1'-0"

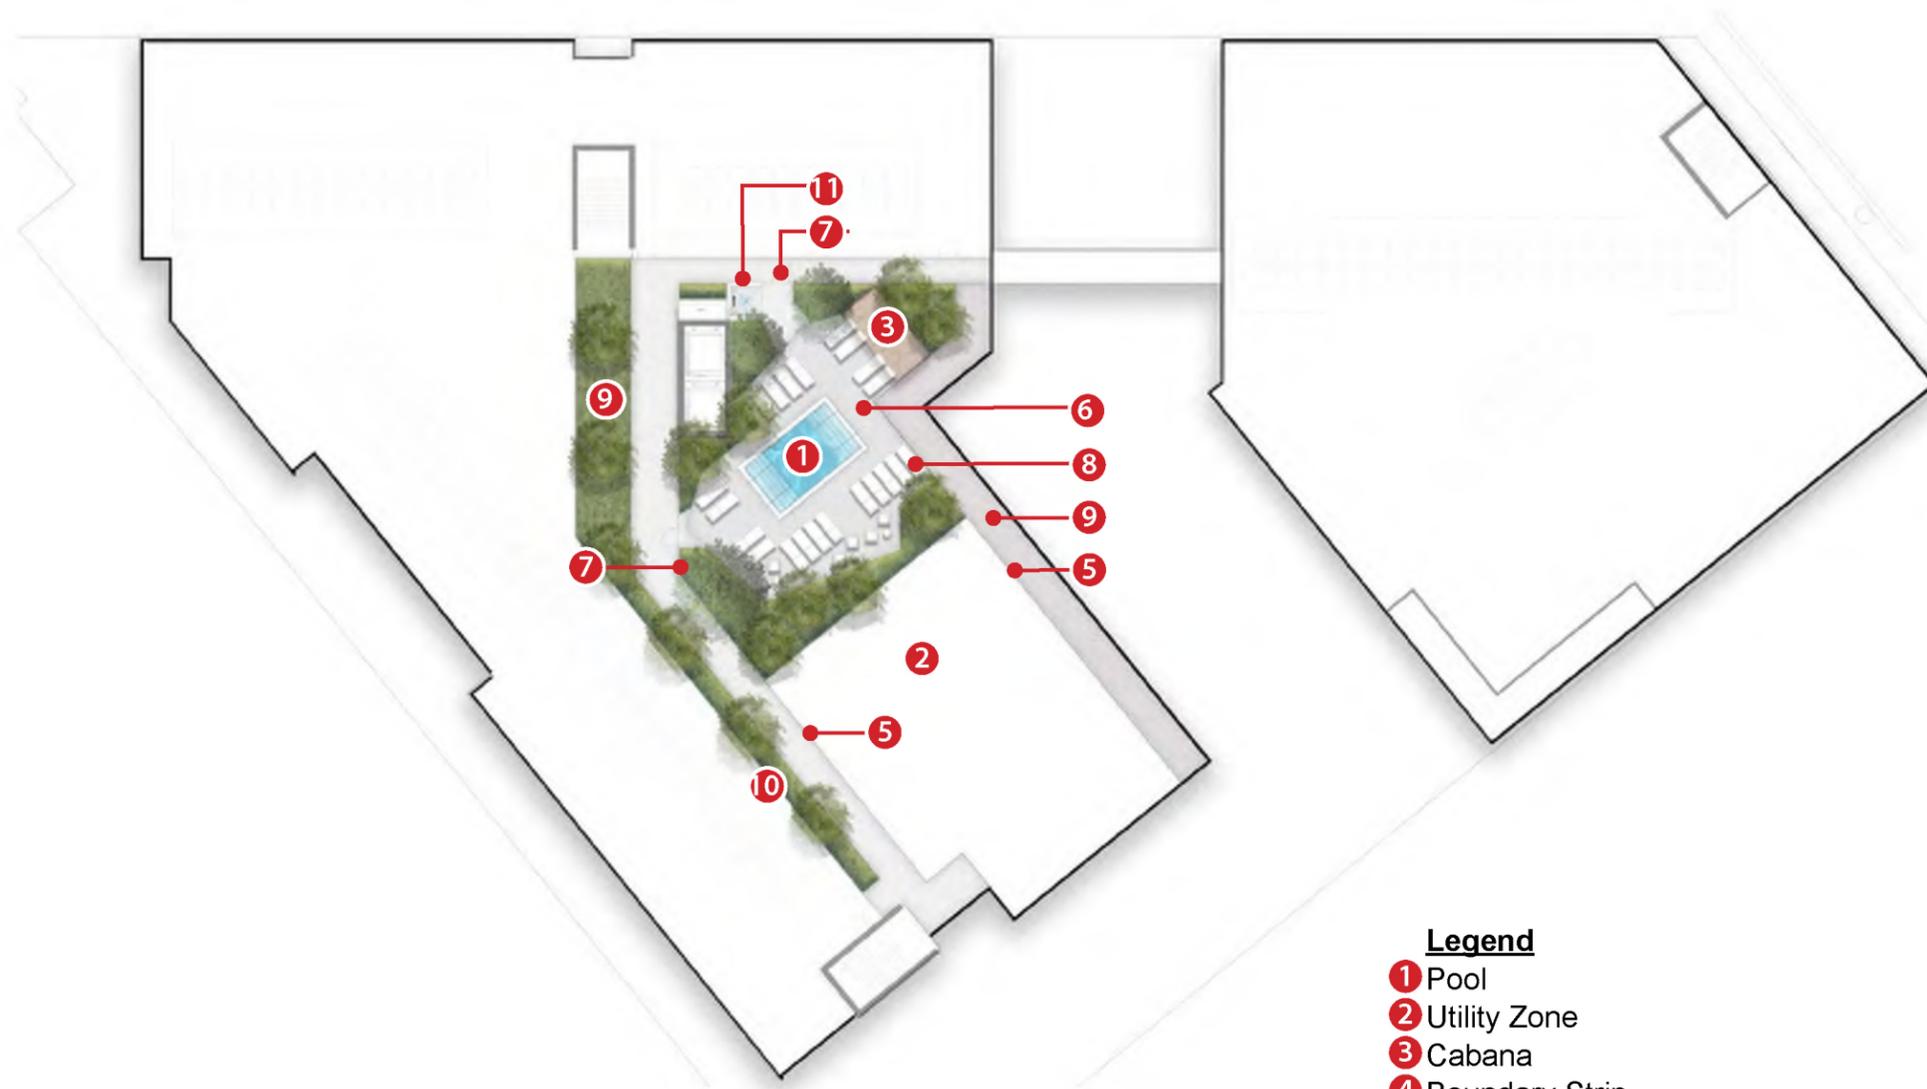


- Legend**
- ① Pool
 - ② Utility Zone
 - ③ Cabana
 - ④ Boundary Strip
 - ⑤ Enclosure
 - ⑥ Enhanced Paving
 - ⑦ 5'-0" Pool Enclosure/ Gate
 - ⑧ Movable Outdoor Lounge Furniture
 - ⑨ Planting
 - ⑩ Screening
 - ⑪ Shower

EXHIBIT "A"
 Page No. 31 of 32
 Case No. CPC-2020-3140-DB-CU-MCUP-SPR



Level 7

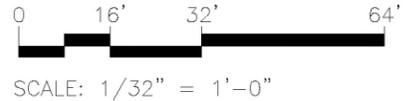



1" Thick Signage
(Powder Coated Aluminum)

Existing signage
to be reused

1" Thick Signage
(Powder Coated Aluminum)

1" Thick Signage
(Powder Coated Aluminum)

1" Thick Signage
(Powder Coated Aluminum)

EXHIBIT "A"
Page No. 32 of 32
Case No. CPC-2020-3140-DB-CU-MCUP-SPR




ECHO PARK - TAIX SQUARE 1911 Sunset Blvd. Los Angeles, CA, 90026

1911 SUNSET INVESTORS, LLC
togawa smith martin, inc. | www.tsminc.com

APN: 5404001007, 5404001008, 5404001034
Project # 1904405 | June 18, 2020

THIS INFORMATION IS CONCEPTUAL IN NATURE AND IS SUBJECT TO ADJUSTMENTS PENDING FURTHER VERIFICATION WITH CLIENT, TENANT, GUARANTIES OF ANY KIND ARE GIVEN OR IMPLIED BY THE ARCHITECT.

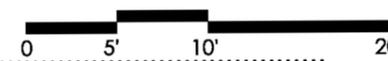

SIGNAGE / LIGHTING

A-6.0