


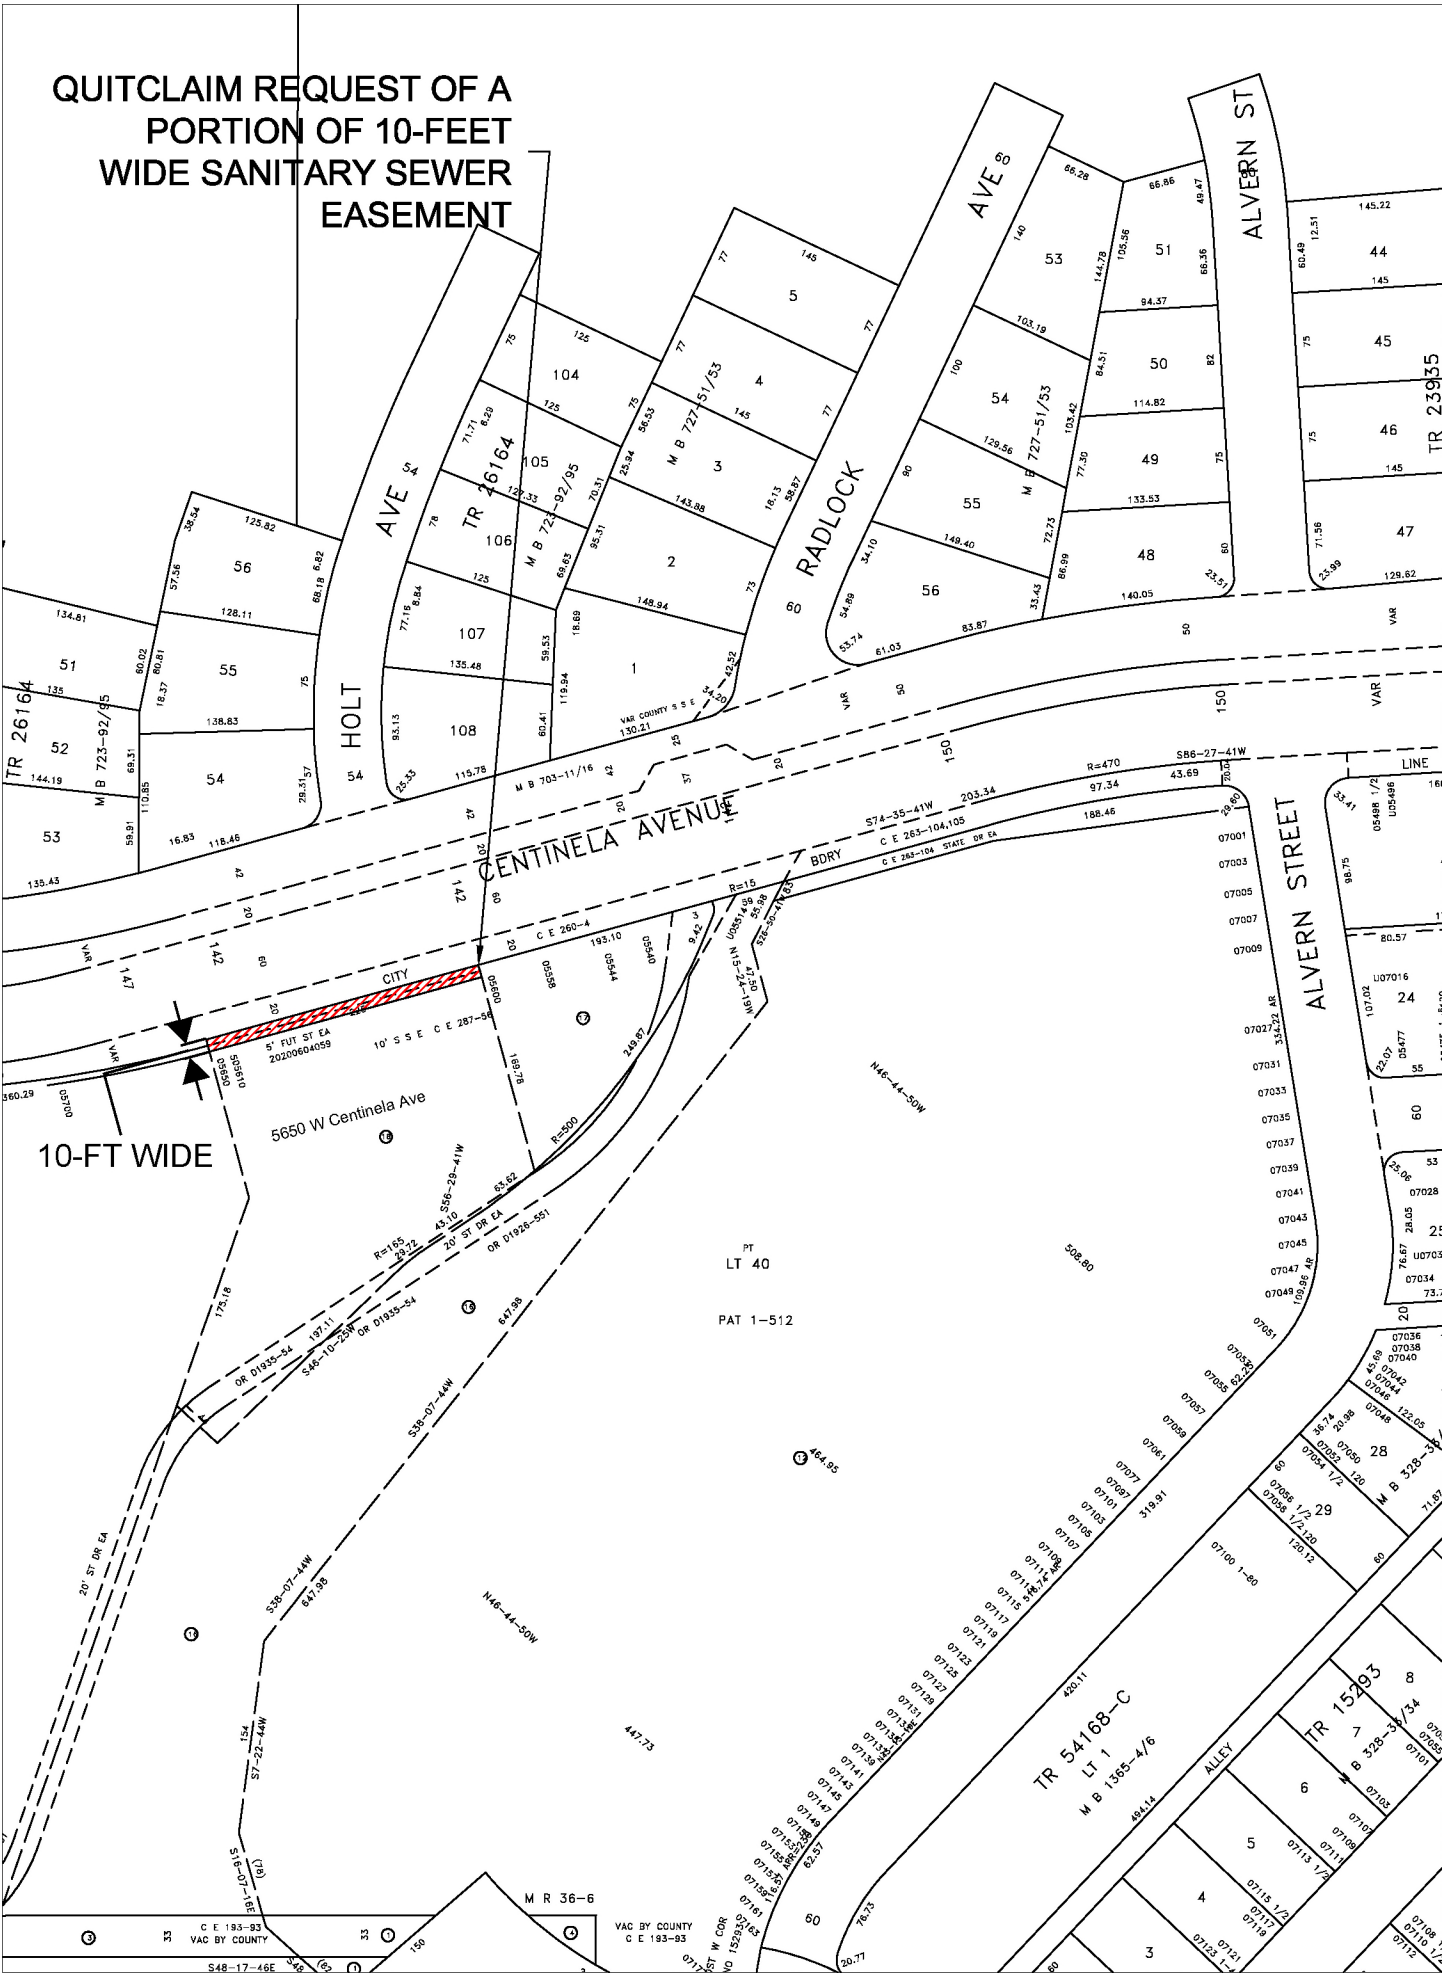

SUBJECT: QUITCLAIM REQUEST OF SANITARY SEWER EASEMENT

R/W NO. 36000-2379		DEPARTMENT OF PUBLIC WORKS
D.M. 102B169, 102B173		BUREAU OF ENGINEERING
C.D. 11		CITY OF LOS ANGELES
DRAINAGE MAP 559		EXHIBIT "A"