




SUBJECT: Quitclaim of Sanitary Sewer Easement on 17526 Tramonto Dr

RIGHT OF WAY NO. 36000-2644
DISTRICT MAP 126B117
COUNCIL DISTRICT 11
ENG. DIST. West Los Angeles
DRAINAGE MAP 522

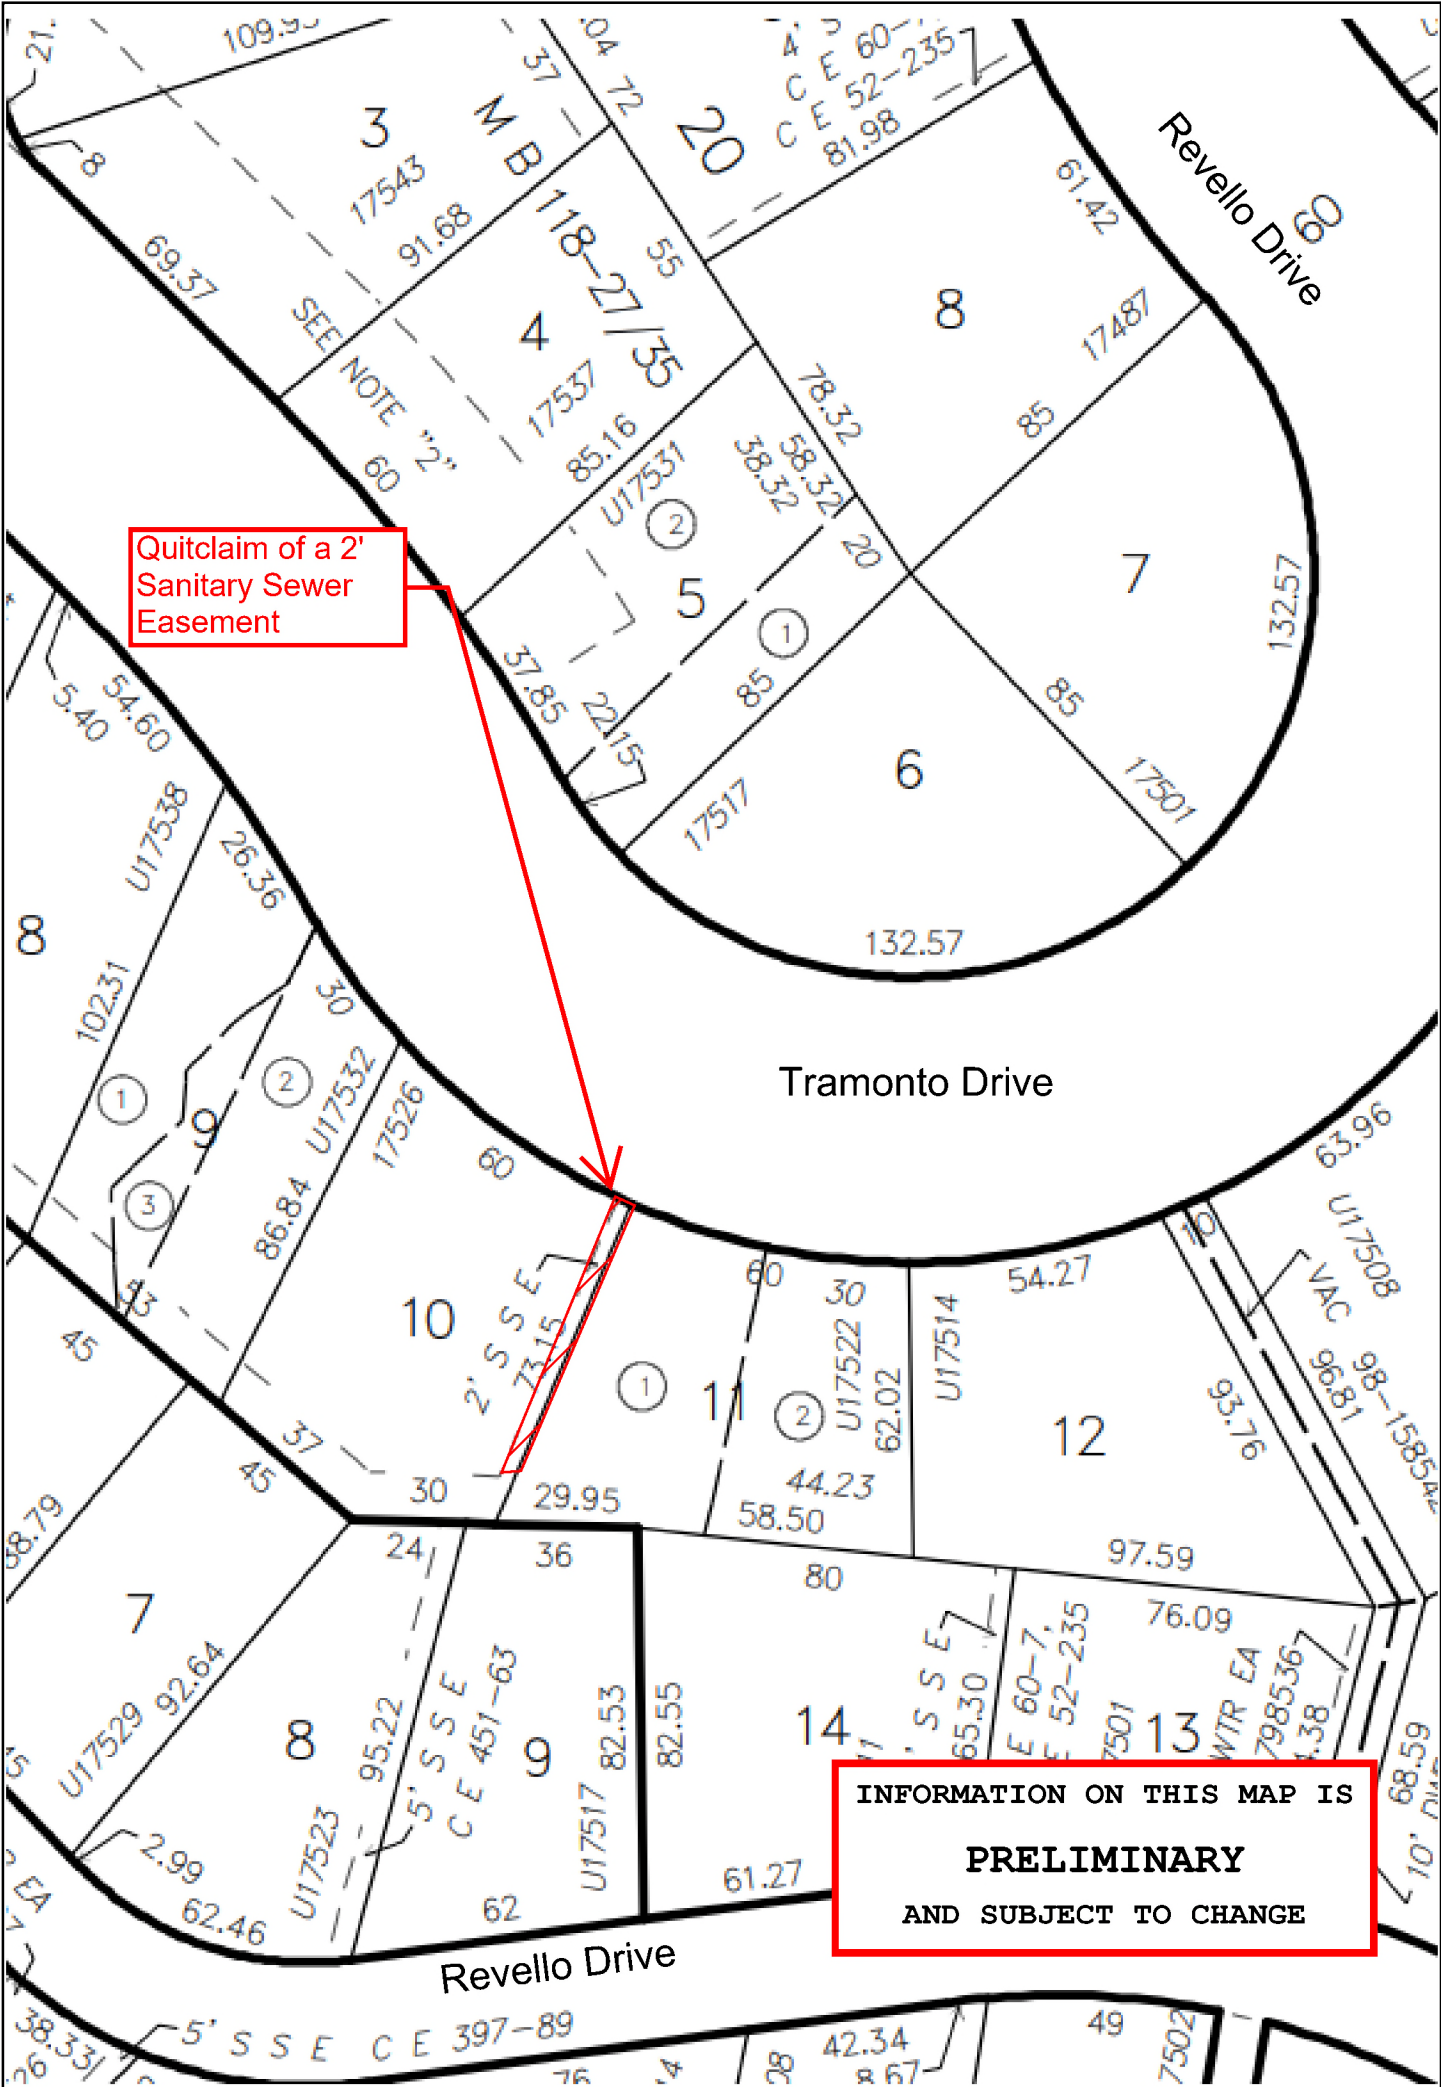

DEPT. OF PUBLIC WORKS
BUREAU OF ENGINEERING
CITY OF LOS ANGELES
EXHIBIT A