


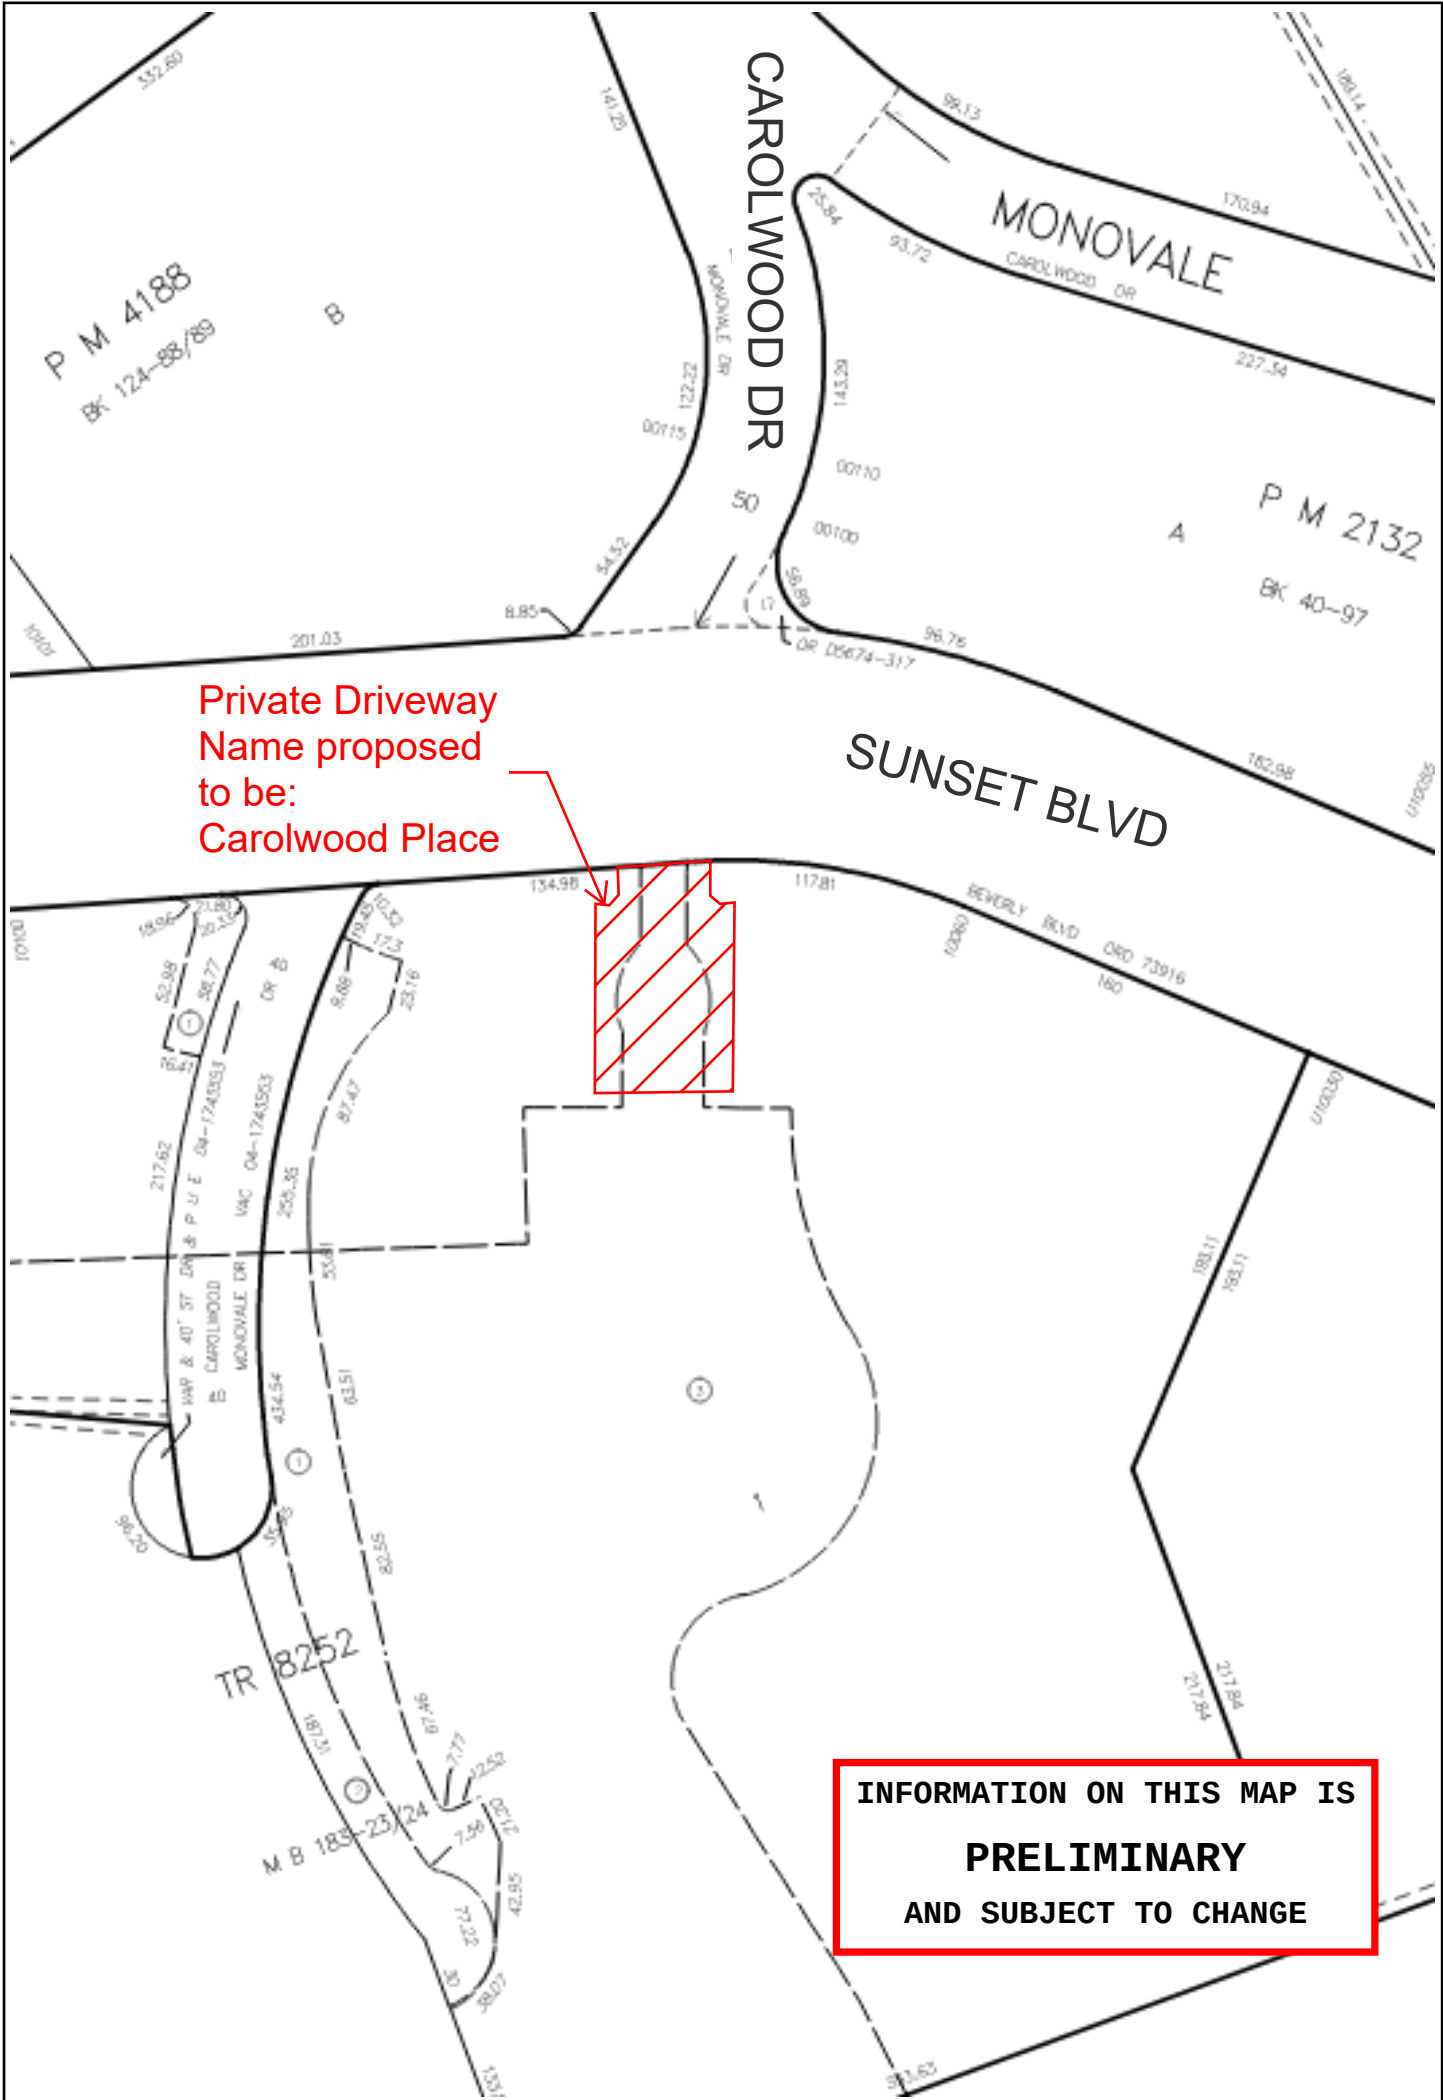

SUBJECT: PROPOSED PRIVATE DRIVEWAY NAME ESTABLISHMENT

RIGHT OF WAY NO. 36000-2598
DISTRICT MAP 141B157
COUNCIL DISTRICT 5
ENG. DIST. West LA
DRAINAGE MAP 491



DEPT. OF PUBLIC WORKS
BUREAU OF ENGINEERING
CITY OF LOS ANGELES
EXHIBIT A
Prepared: April 24, 2025