


DWG: N:\cad\l\ase\Exhibits\Final\45638 REV 1.dwg USER: HOANGP
DATE: Aug 29, 2024 11:00am XREFS: BDRY-PIER 887-822.dwg IMAGES: L6_6471_1725a L6_6471_1725b
POLAR04_VER.1_12/96
45638.DWG

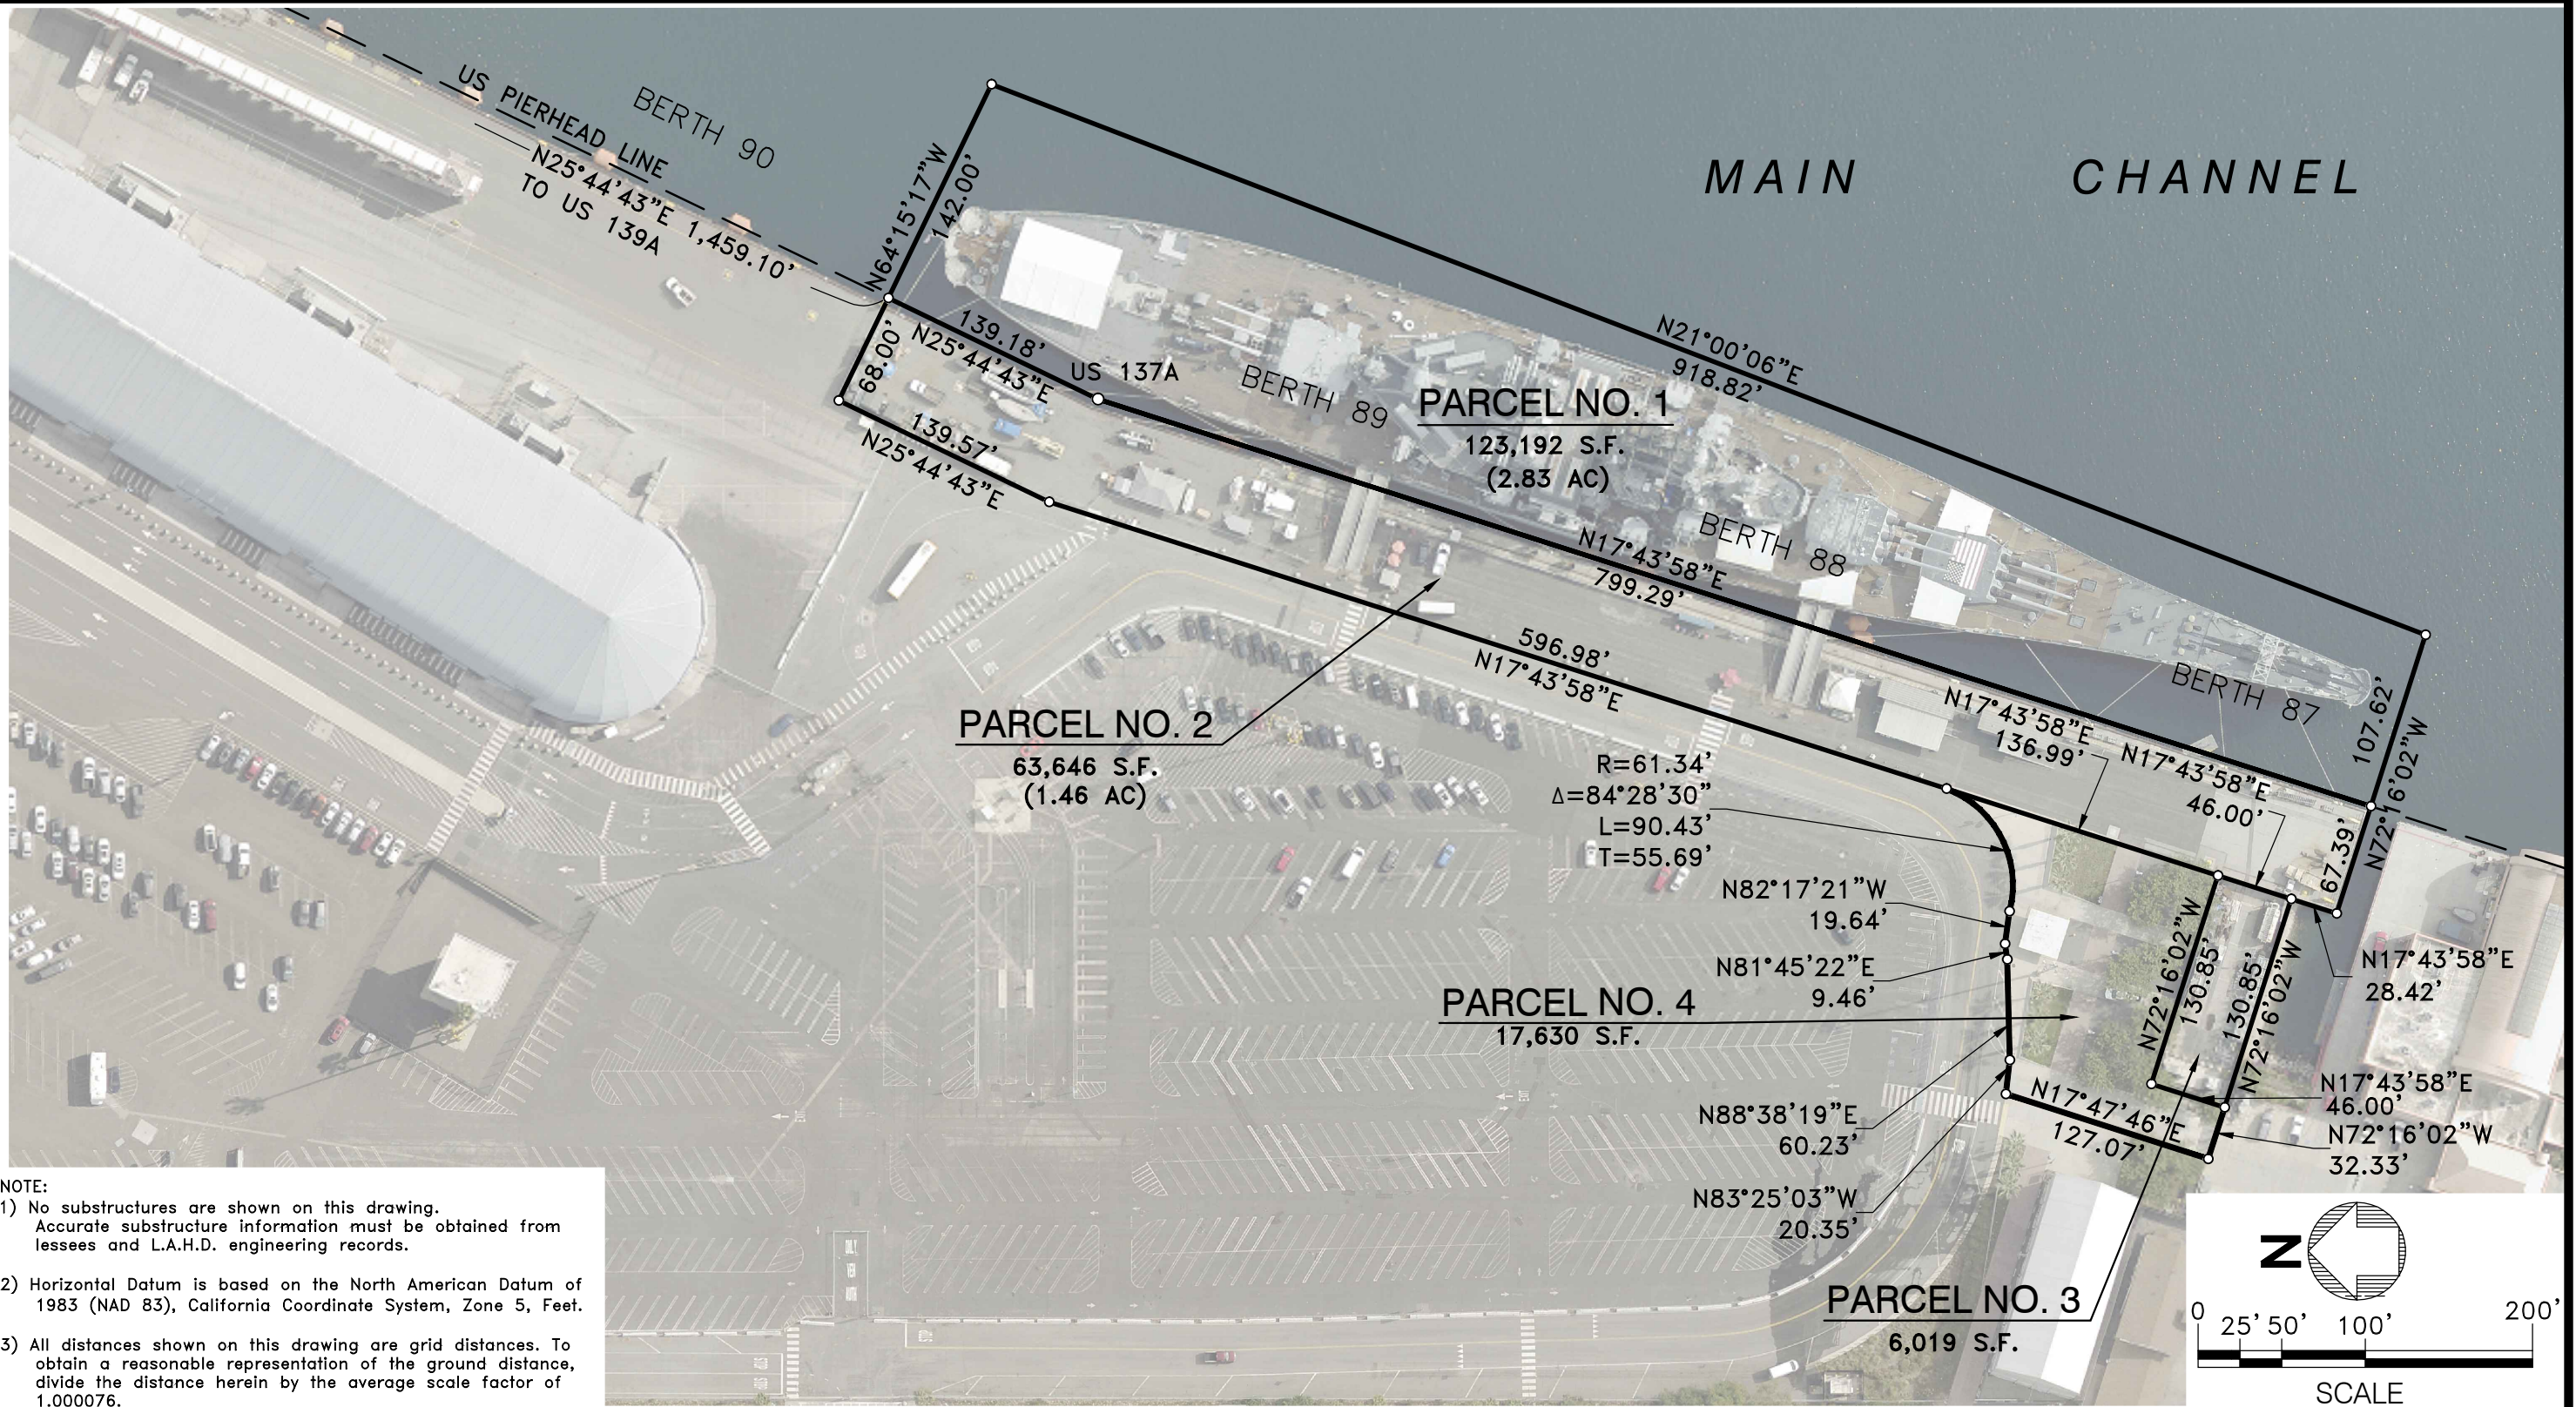

NOTE:

1) No substructures are shown on this drawing. Accurate substructure information must be obtained from lessees and L.A.H.D. engineering records.

2) Horizontal Datum is based on the North American Datum of 1983 (NAD 83), California Coordinate System, Zone 5, Feet.

3) All distances shown on this drawing are grid distances. To obtain a reasonable representation of the ground distance, divide the distance herein by the average scale factor of 1.000076.

NO.	DATE	DRAWN	REVISIONS	CH'KD	APP'D	SCALE: 1" = 100'	CHIEF OF DESIGN
1	8/24	RH	ADDED PARCEL NO. 4	PH	CUS	DRAWN: C. VENTURA CHECKED: D. RAASCH DESIGNED: E. KHALVATI ENGR/ARCH	<i>Mark Rough</i> ASSISTANT CHIEF OF HARBOR ENGINEER <i>Stuart L. Fricke</i>
						<i>Daryl R. Raasch</i> CHIEF OF HARBOR ENGINEER	<i>Quinn Wall</i> DATE 7-02-18

PERMIT MAP - AUTHORITY NO. P899

PACIFIC BATTLESHIP CENTER, USS IOWA



THE PORT OF LOS ANGELES
ENGINEERING DIVISION
425 S. PALOS VERDES STREET SAN PEDRO CA 90731-3309

DRAWING NUMBER
45638