



TRANSMITTAL 1

SHED	AREA
BERTH 57	46,500 S.F.
BERTH 58	59,850 S.F.
BERTH 59	60,150 S.F.
BERTH 60	60,000 S.F.

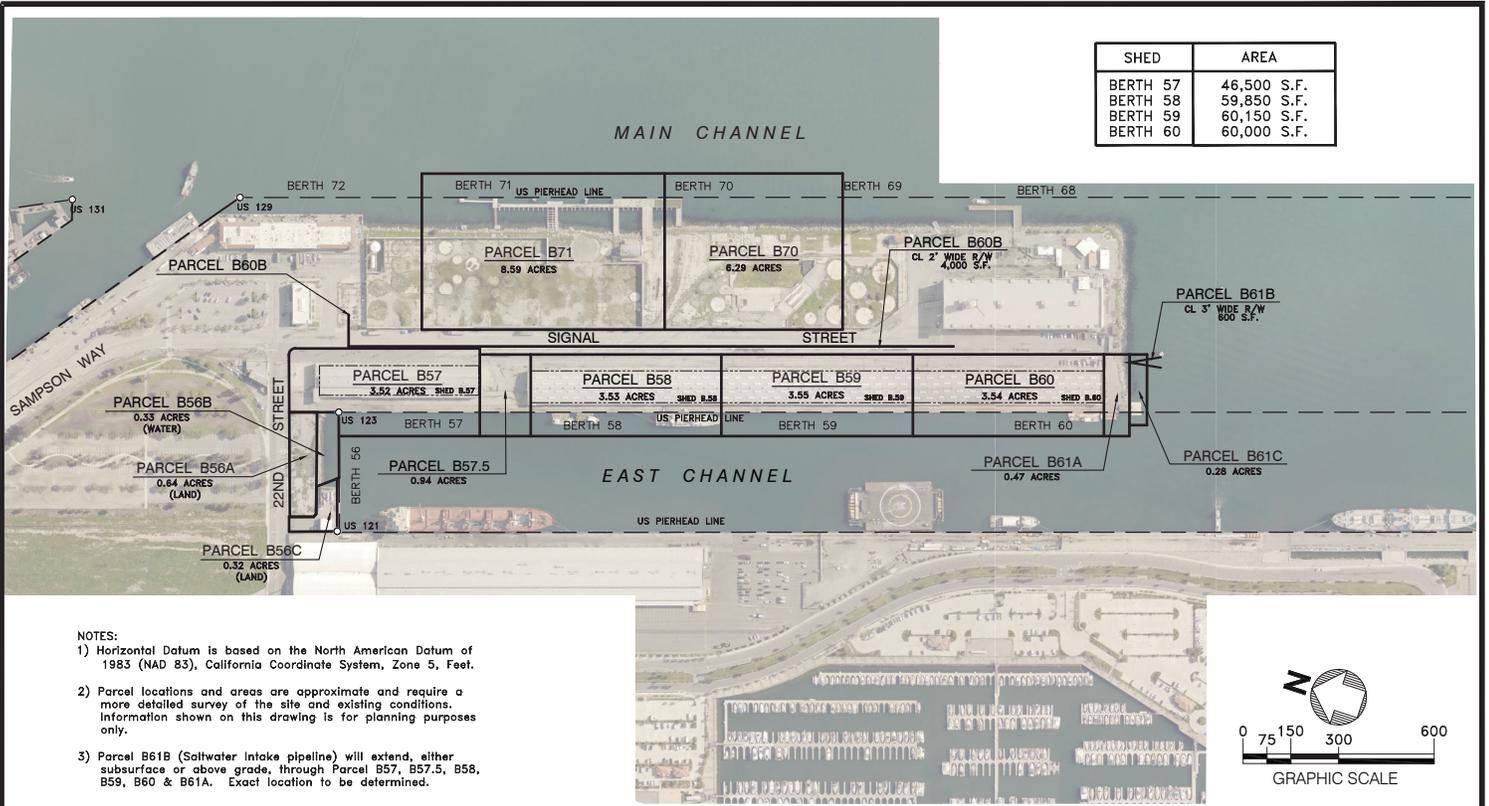

- NOTES:
- 1) Horizontal Datum is based on the North American Datum of 1983 (NAD 83), California Coordinate System, Zone 5, Feet.
 - 2) Parcel locations and areas are approximate and require a more detailed survey of the site and existing conditions. Information shown on this drawing is for planning purposes only.
 - 3) Parcel B61B (Saltwater intake pipeline) will extend, either subsurface or above grade, through Parcel B57, B57.5, B58, B59, B60 & B61A. Exact location to be determined.

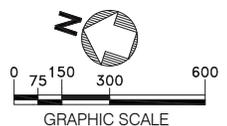

NO.	DATE	DRAWN	REVISIONS -	CH'KD	APP'D	SCALE: 1" = 300'	RECOMMENDED FOR APPROVAL	PERMIT MAP - AUTHORITY NO. L904A
1	04/18	DRR	REVISED AND RENUMBERED PARCELS	DRR	WR	DRAWN: DRR 9/13	CHIEF OF DESIGN	ALTASEA - MARINE RESEARCH CENTER
2	09/18	DRR	ADDED PARCEL B61C, REVISED PARCELS B58 & B59 AND CHANGED AUTHORITY NO.	DRR	WR	CHECKED: C. GROSSI 9/13 DESIGNED: D. RAASCH 9/13	ASSISTANT CHIEF HARBOR ENGINEER	
3	09/20	PH	REVISED PARCEL B70	PH	WR	ENGR/ARCH	APPROVED	DRAWING NUMBER 45640
4	12/20	PH	ADDED PARCELS B72A & B72B	PH	WR		CHIEF HARBOR ENGINEER	
5	06/21	PH	ADDED PARCEL B60B	PH	WR			
6	04/23	PH	ADDED PARCEL B56C AND DELETED PARCEL S22	PH	WR			
7	02/25	PH	DELETED PARCELS B72A & B72B	PH	WR			

CIVIL ENGINEER: DANIEL R. RAASCH, LICENSE NO. 12577, STATE OF CALIFORNIA
 ARCHITECT: DANIEL R. RAASCH, LICENSE NO. 12577, STATE OF CALIFORNIA
 45640 REV. 3/2018

Exhibit A-3