

INFORMATION ON THIS MAP IS  
PRELIMINARY  
AND SUBJECT TO CHANGE



LIMITED AIRSPACE VACATION  
FROM APPROX. 17' TO 35' ABOVE  
FINISHED STREET SURFACE

TITLE: MIRAMAR STREET AND 3RD STREET (AIRSPACE VACATION)  
VACATION DISTRICT. (RE-APPLICATION)


WORK ORDER NO. VAC- E1400841  
COUNCIL FILE NO. \_\_\_\_\_  
COUNCIL DIST. 01 DIV. INDEX 74  
ENG. DIST. CENTRAL T.G. 634-D3,E3  
DISTRICT MAP 132A207 & 132A209  
133-5A207 & 133-5A209



CITY OF LOS ANGELES  
DEPT. OF PUBLIC WORKS  
VITALY B. TROYAN  
CITY ENGINEER  
SHEET 1 OF 2 SHEETS

EXHIBIT C Legend: Vacation boundary as shown

INFORMATION ON THIS MAP IS  
**PRELIMINARY**  
AND SUBJECT TO CHANGE

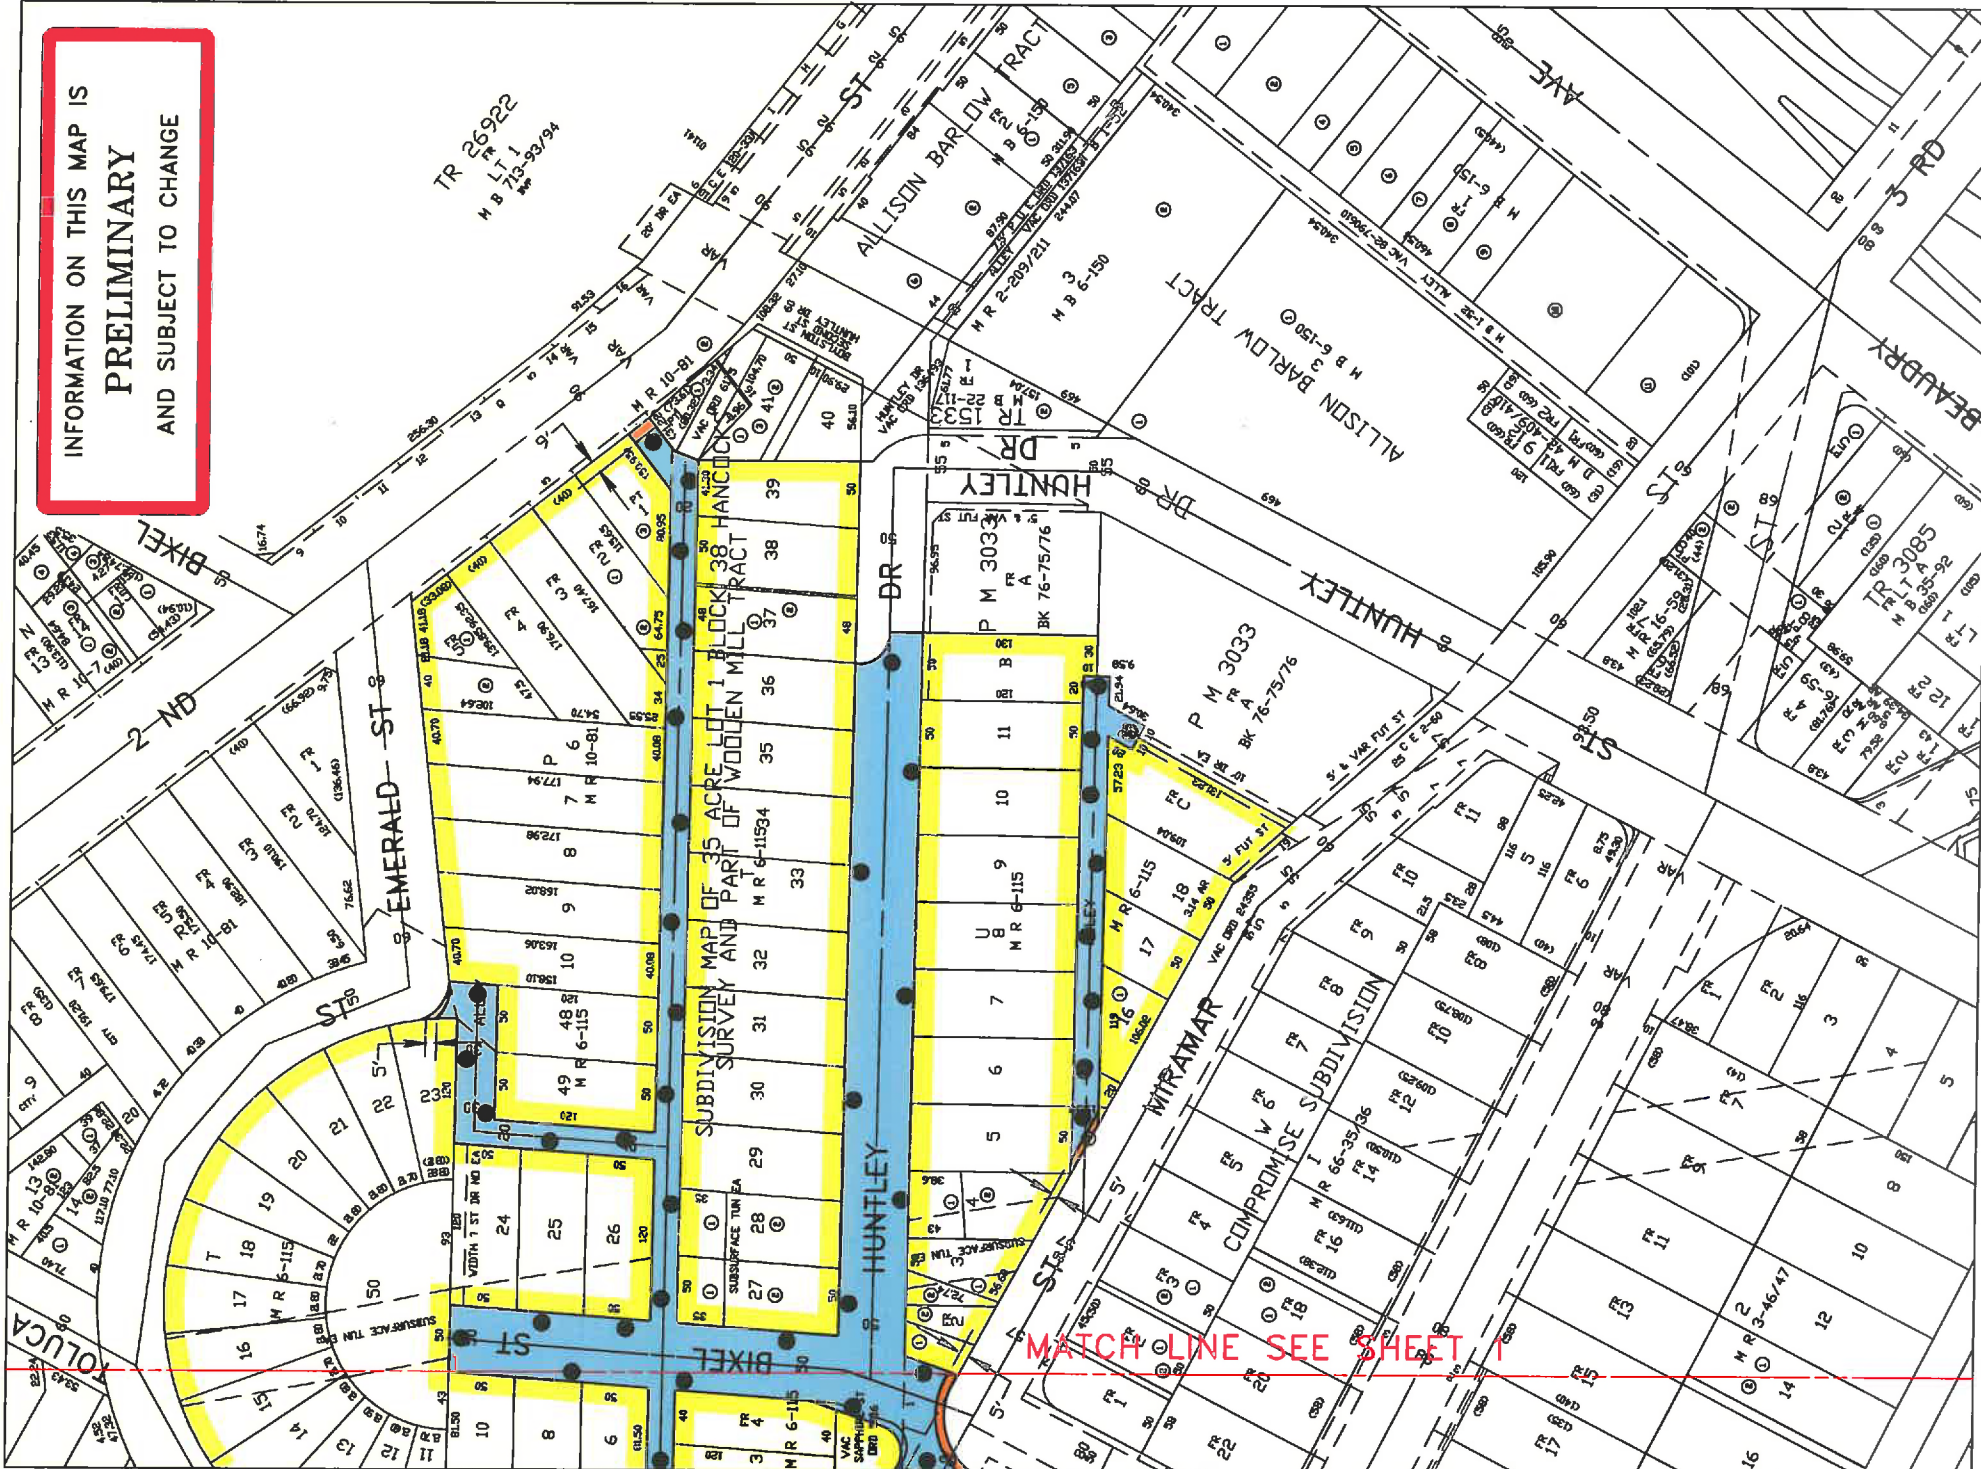

TITLE: MIRAMAR STREET AND 3RD STREET (AIRSPACE VACATION)  
VACATION DISTRICT. (RE-APPLICATION)

WORK ORDER NO. VAC- E1400841  
COUNCIL FILE NO. \_\_\_\_\_  
COUNCIL DIST. 01 DIV. INDEX 74  
ENG. DIST. CENTRAL T.G. 634-D3,E3  
DISTRICT MAP 132A207 & 132A209  
133-5A207 & 133-5A209



CITY OF LOS ANGELES  
DEPT. OF PUBLIC WORKS  
VITALY B. TROYAN  
CITY ENGINEER  
SHEET 2 OF 2 SHEETS

EXHIBIT C Legend: Vacation boundary as shown