


INFORMATION ON THIS MAP IS
PRELIMINARY
 AND SUBJECT TO CHANGE

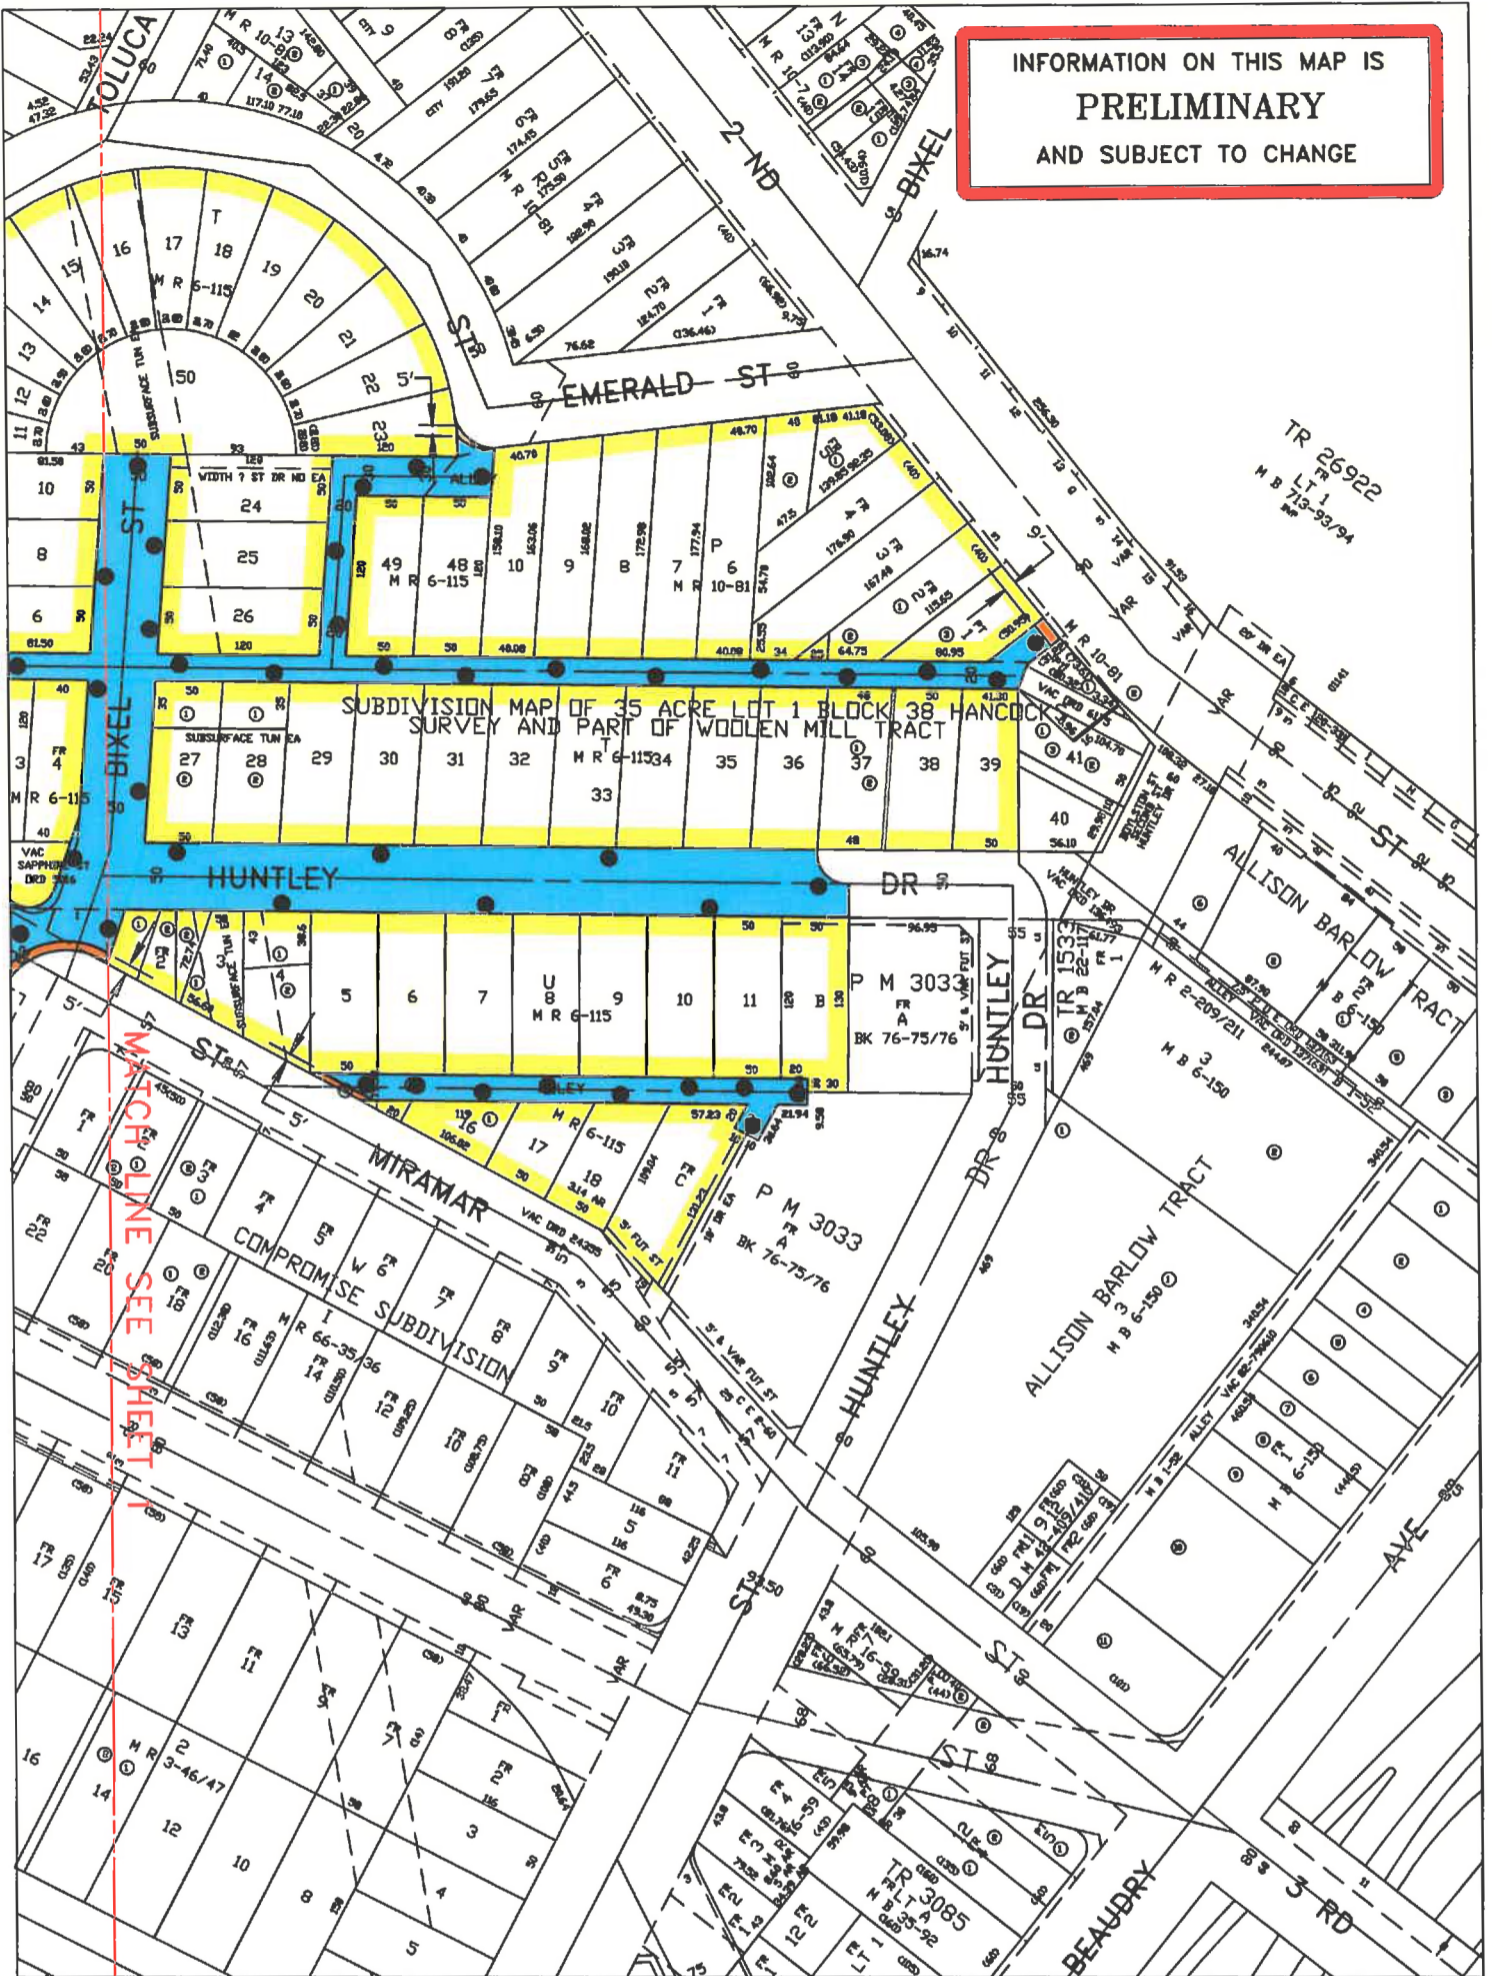

TITLE: MIRAMAR STREET AND 3RD STREET (AIRSPACE VACATION)
VACATION DISTRICT. (RE-APPLICATION)

WORK ORDER NO. VAC- E1400841
 COUNCIL FILE NO. 17-0611
 COUNCIL DIST. 01 DIV. INDEX 74
 ENG. DIST. CENTRAL T.G. 634-D3,E3
 DISTRICT MAP 132A207 & 132A209
133-5A207 & 133-5A209




CITY OF LOS ANGELES
DEPT. OF PUBLIC WORKS
 VITALY B. TROYAN
 CITY ENGINEER
SHEET 2 OF 2 SHEETS

EXHIBIT C

Legend: Vacation boundary as shown

INFORMATION ON THIS MAP IS
PRELIMINARY
 AND SUBJECT TO CHANGE

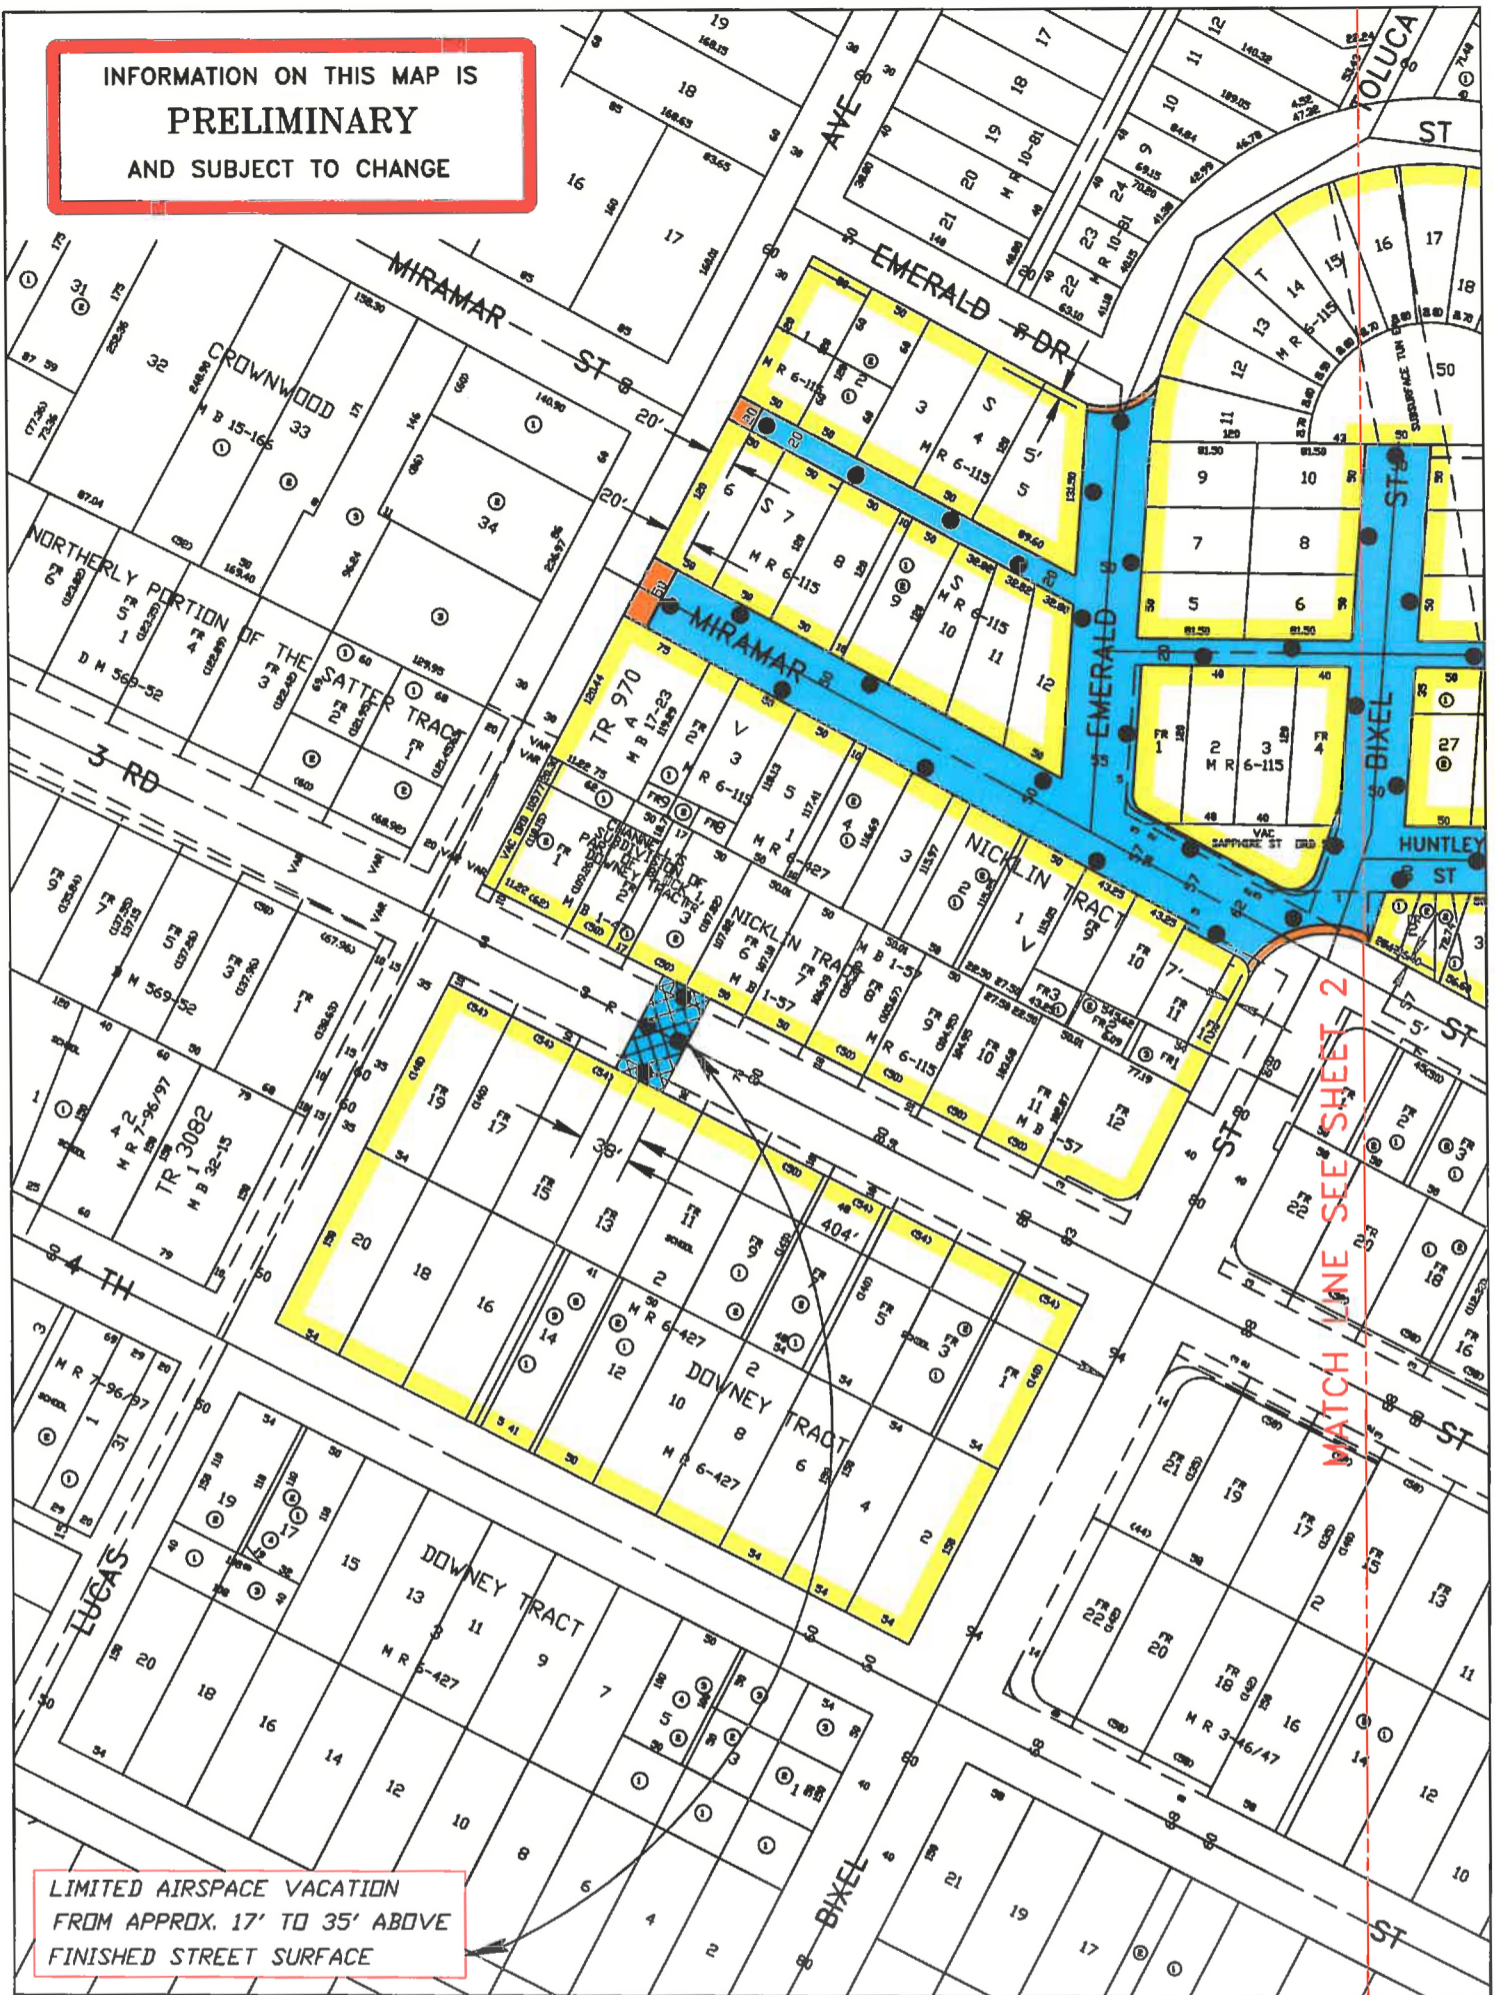

LIMITED AIRSPACE VACATION
 FROM APPROX. 17' TO 35' ABOVE
 FINISHED STREET SURFACE

MATCH LINE SEE SHEET 2

TITLE: MIRAMAR STREET AND 3RD STREET (AIRSPACE VACATION)
VACATION DISTRICT. (RE-APPLICATION)

WORK ORDER NO. VAC- E1400841
 COUNCIL FILE NO. 17-0611
 COUNCIL DIST. 01 DIV. INDEX 74
 ENG. DIST. CENTRAL T.G. 634-D3,E3
 DISTRICT MAP 132A207 & 132A209
133-5A207 & 133-5A209



CITY OF LOS ANGELES
DEPT. OF PUBLIC WORKS
 VITALY B. TROYAN
 CITY ENGINEER
SHEET 1 OF 2 SHEETS

EXHIBIT C

Legend: Vacation boundary as shown ●●●