


INFORMATION ON THIS MAP IS  
**PRELIMINARY**  
 AND SUBJECT TO CHANGE

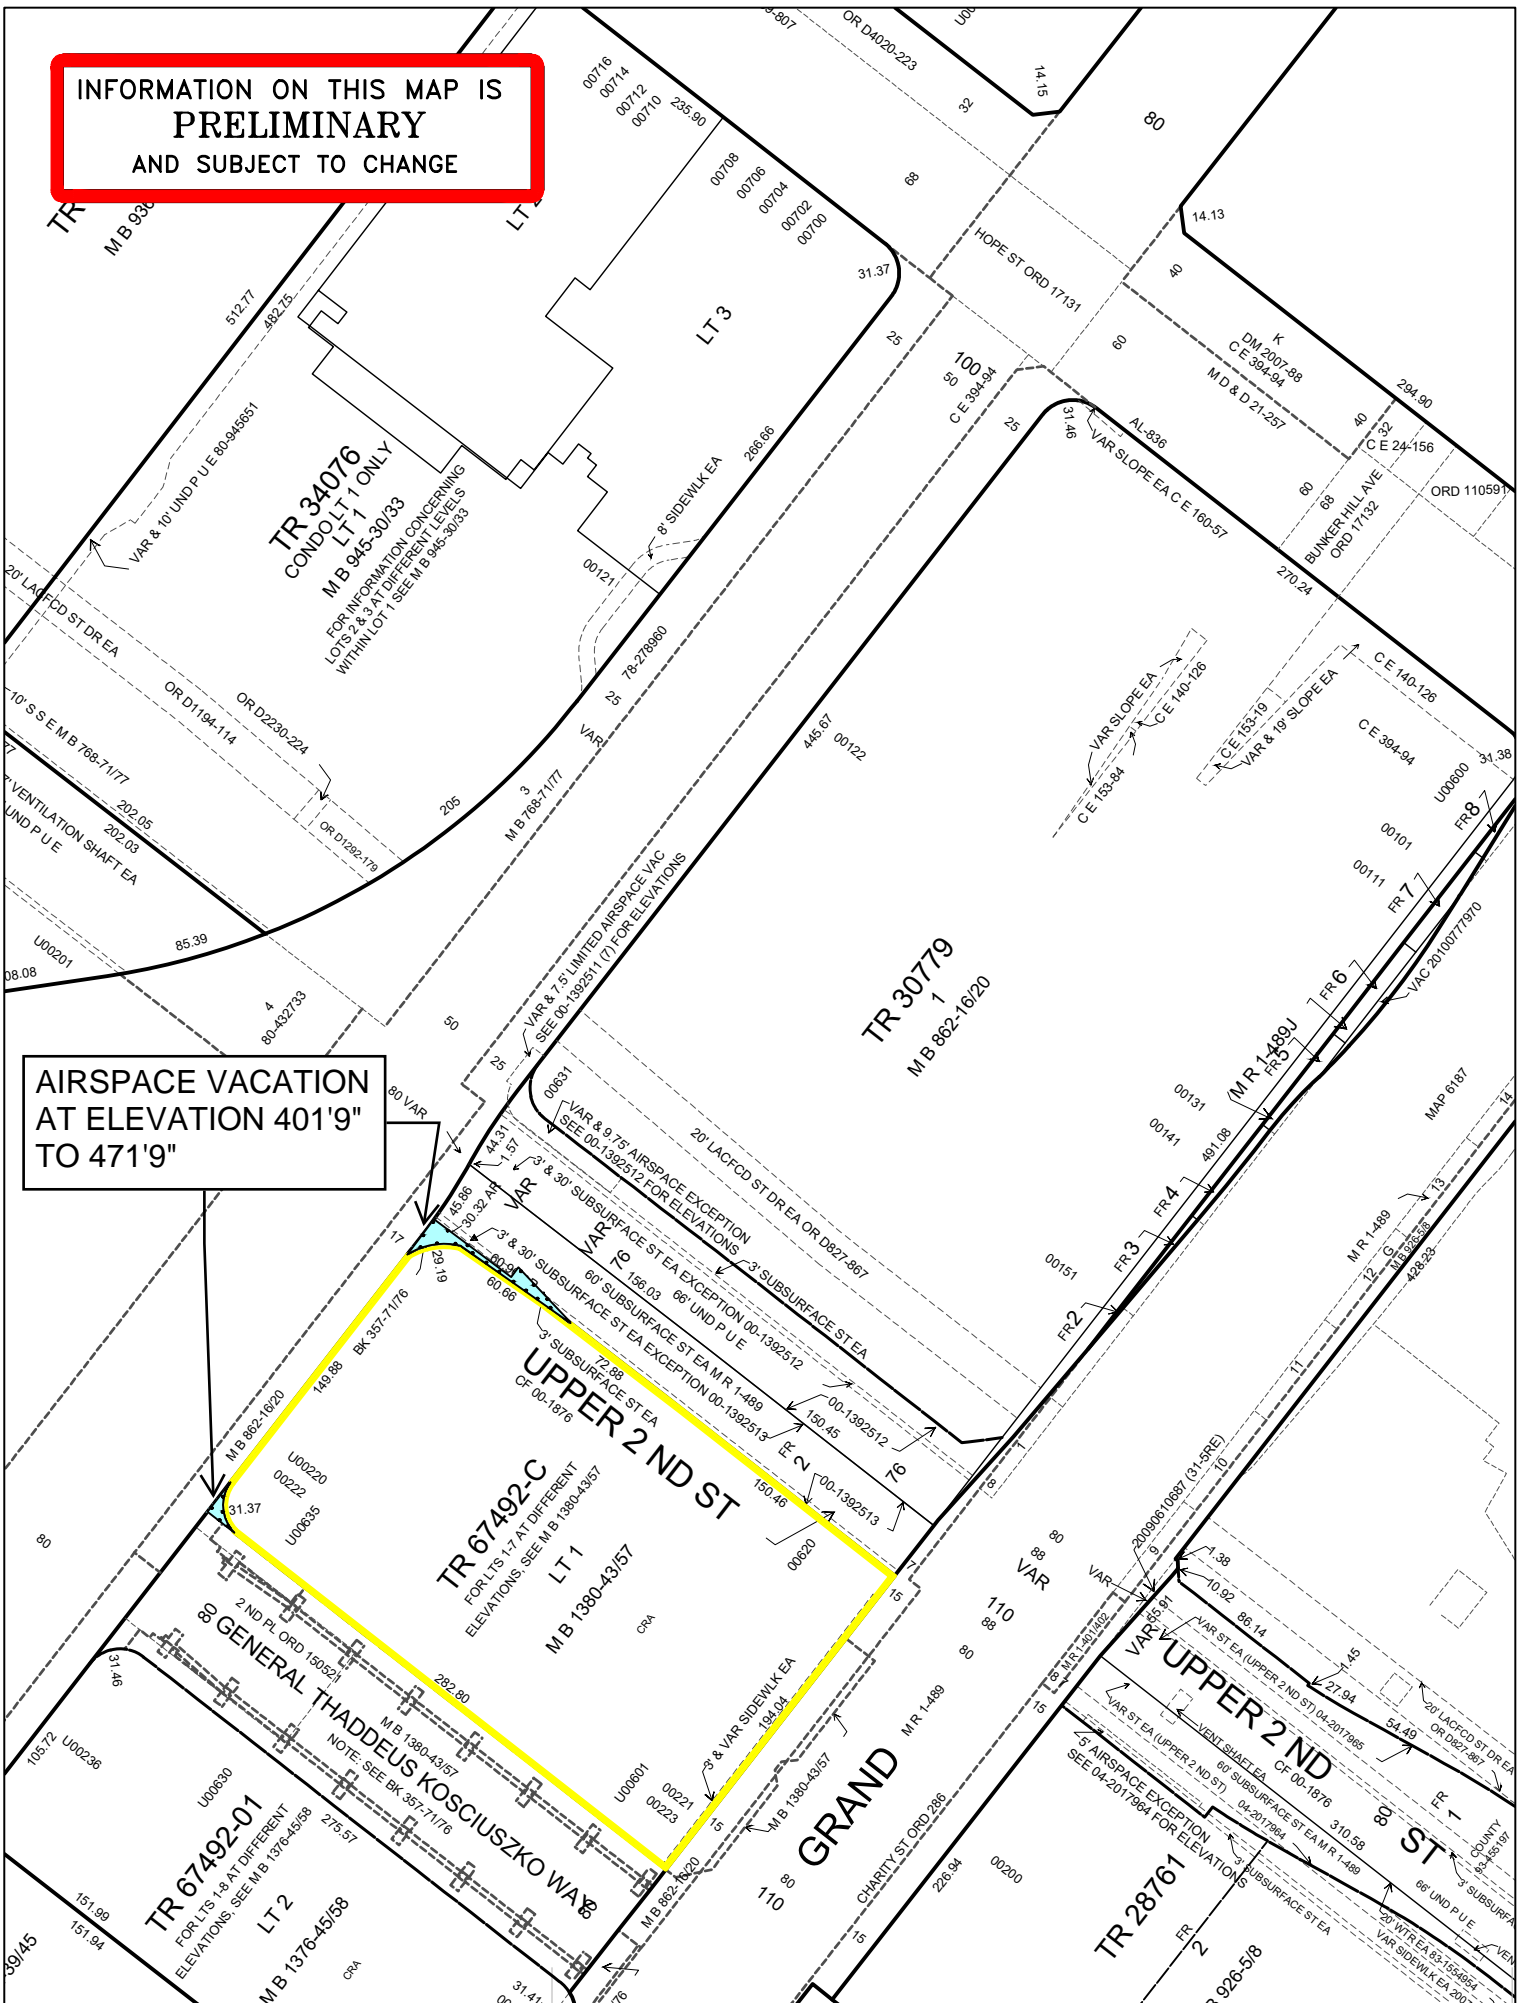

AIRSPACE VACATION  
 AT ELEVATION 401'9"  
 TO 471'9"

**TITLE:** Airspace Vacation (Elevation 401'9" to 471'9") at corners of Hope St and 2nd St and General Thaddeus Kosciuszko Way

WORK ORDER NO. VAC- E1401457  
 COUNCIL FILE NO. \_\_\_\_\_  
 COUNCIL DIST. 14  
 ENG. DIST. CENTRAL T.G. 634-F3  
 DISTRICT MAP 132A211-91



DEPT. OF PUBLIC WORKS  
 BUREAU OF ENGINEERING  
 CITY OF LOS ANGELES

**EXHIBIT A** LEGEND: VACATION BOUNDARY AS SHOWN