


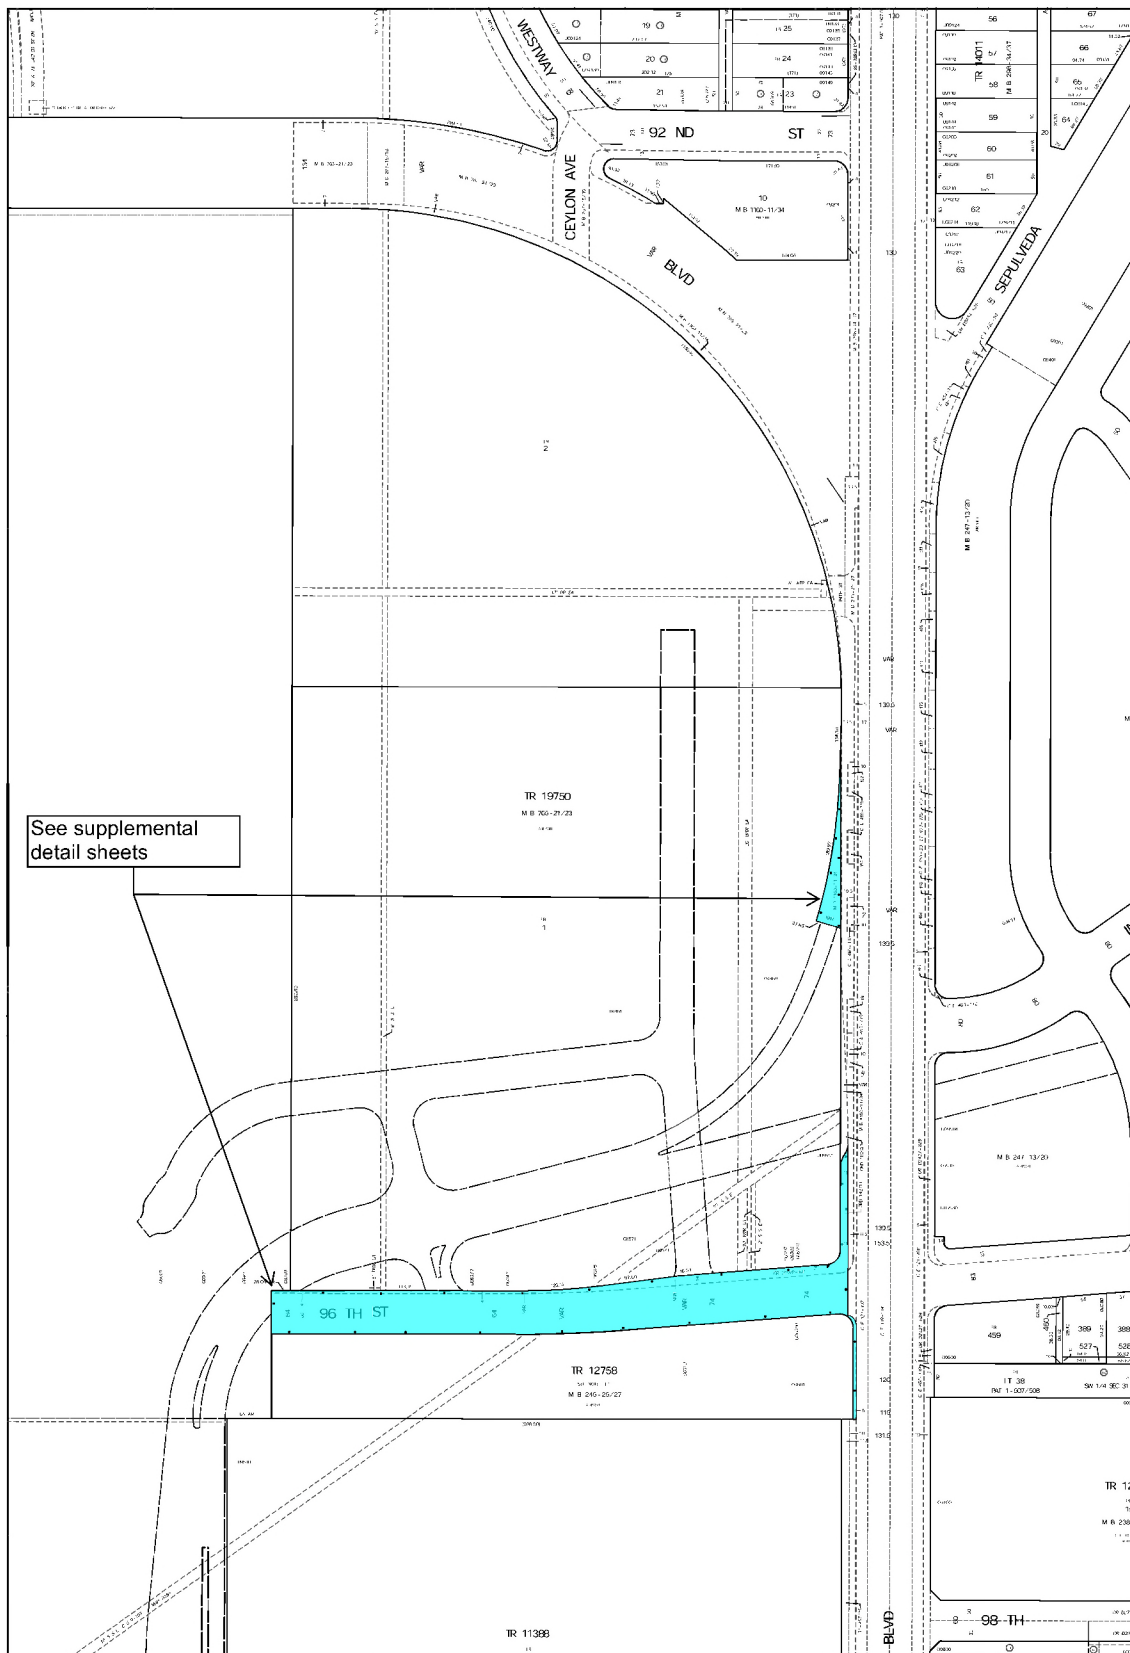

TITLE: 96th Street from Sepulveda Boulevard to its Westerly Terminus, approximately 410-foot variable width strip of land westerly of Sepulveda Boulevard, and the portion of ramp Westerly of Sepulveda Boulevard northerly of 96th Street



WORK ORDER NO. VAC- E1401445
 COUNCIL FILE NO. 24-1499
 COUNCIL DIST. 11
 ENG. DIST. West Los Angeles
 DISTRICT MAP 093B165



DEPT. OF PUBLIC WORKS
 BUREAU OF ENGINEERING
 CITY OF LOS ANGELES

STREET VACATION

IN THE CITY OF LOS ANGELES
COUNTY OF LOS ANGELES, STATE OF CALIFORNIA

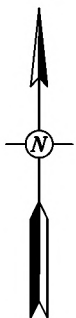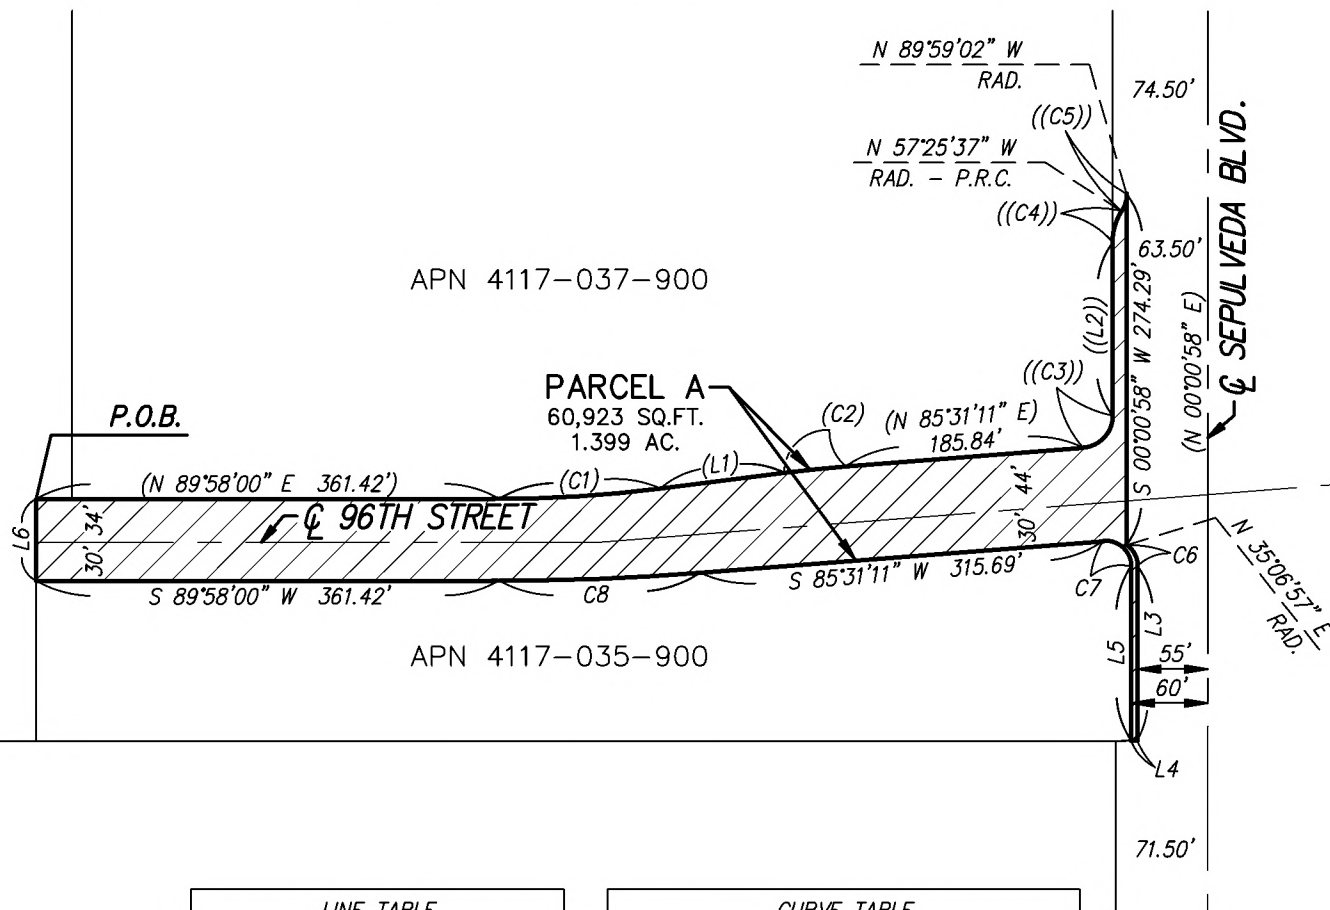

SCALE: 1" = 150'

LEGEND




PARCEL A - STREET VACATION

(XXXX) INDICATES RECORD DATA PER
TRACT NO. 19750, M.B. 765/21-23((XXXX)) INDICATES RECORD DATA PER
CITY ORDINANCE NO. 142711

NOTE:

SEE SHEET 2 FOR PARCEL B

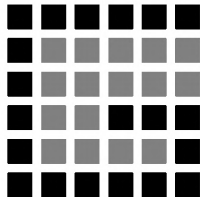

GUIDA

220 COMMERCE, SUITE 150
IRVINE, CA 92602
949.777.2000
WWW.GUIDAINC.COM




PREPARED BY ME OR UNDER MY DIRECTION:

Tim Fetting
TIMOTHY S. FETTING P.L.S. 7542

9/4/24

DATE

STREET VACATION IN THE CITY OF LOS ANGELES COUNTY OF LOS ANGELES, STATE OF CALIFORNIA

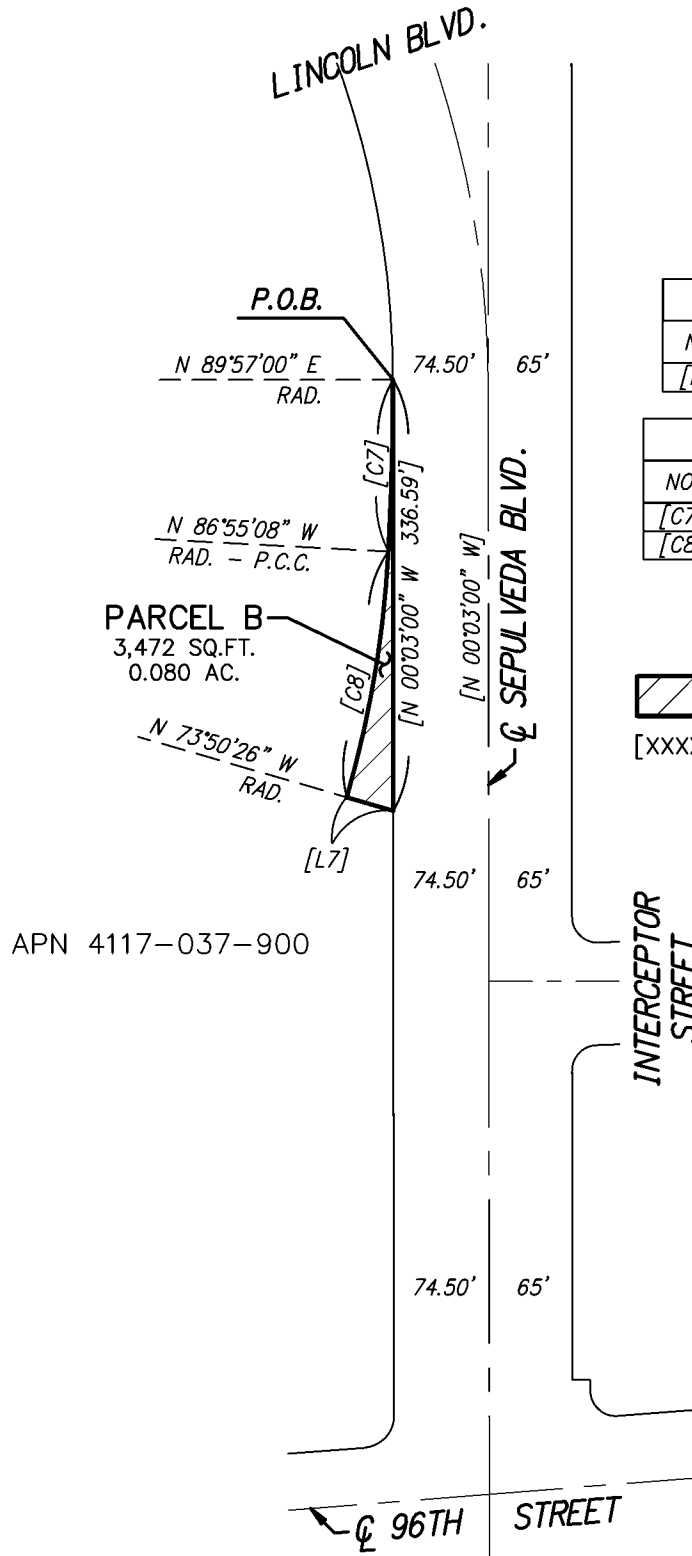

LINE TABLE			
NO.	BEARING	LENGTH	
[L7]	S 73°50'26" E	37.85'	RAD.

CURVE TABLE			
NO.	DELTA	RADIUS	LENGTH
[C7]	03°07'52"	2457.50'	134.30'
[C8]	13°04'42"	854.19'	194.98'

LEGEND



PARCEL A - STREET VACATION

[XXXX]

INDICATES RECORD DATA PER
TRACT NO. 34836, M.B. 1160/11-34

SCALE: 1" = 150'

NOTE:
SEE SHEET 1 FOR PARCEL A