


RIGHT-OF-WAY (ROW) AND TEMPORARY CONSTRUCTION EASEMENT (TCE)

APN	PARCEL OWNER	ROW		PERMANENT EASEMENT		RELINQUISHMENT		TCE	
		SF	ACRES	SF	ACRES	SF	ACRES	SF	ACRES
029-100-07	CITY OF LOS ANGELES	11,479.42	0.26	6,305.56	0.15	22,583.68	0.52	3,092.03	0.07
029-100-41	BUREAU OF LAND MANAGEMENT	15,334.52	0.35	13,867.87	0.32	14,133.95	0.33	17,832.01	0.41

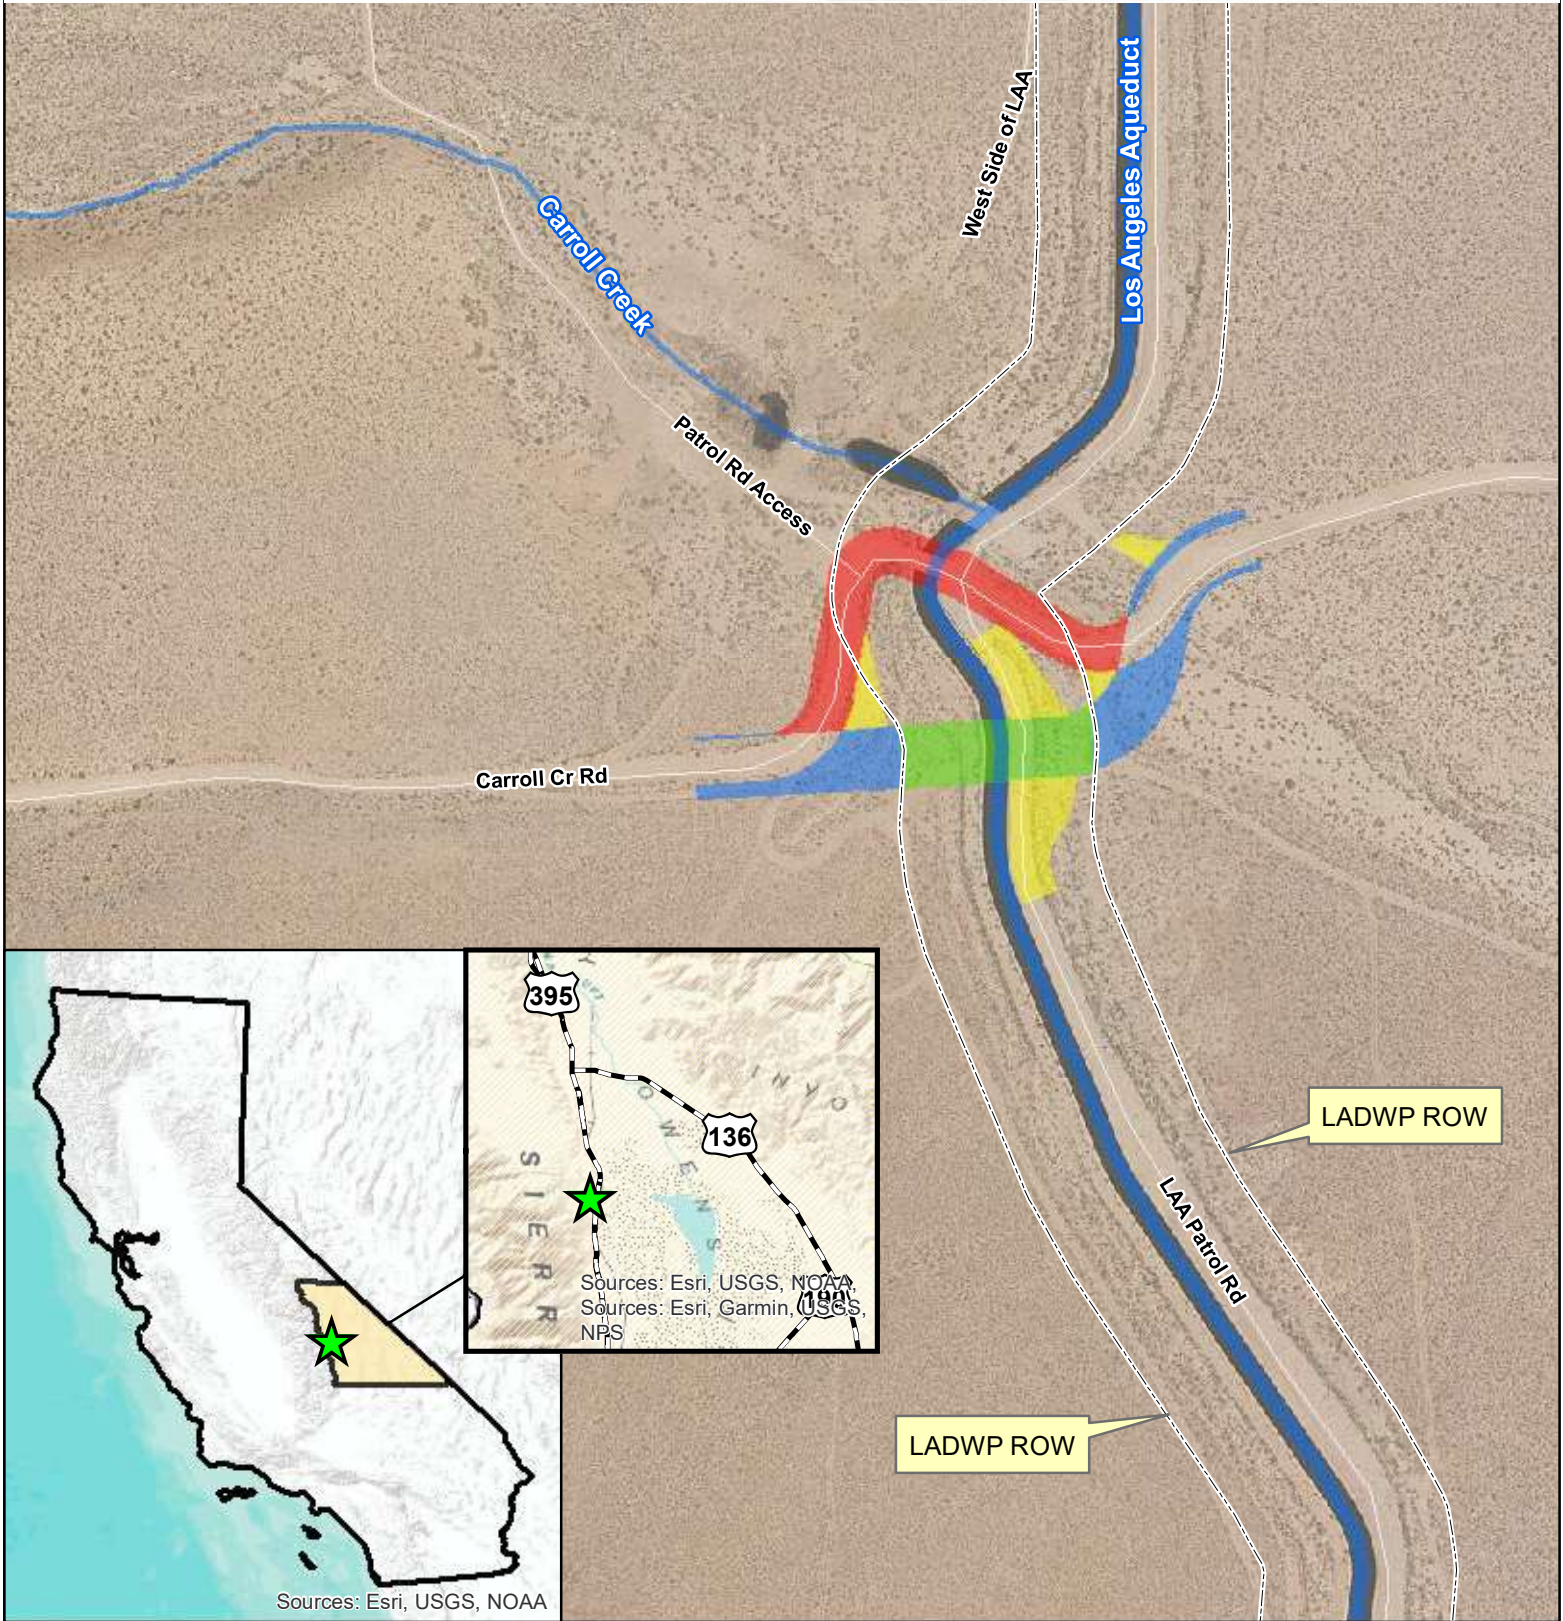

N



200 100 0 200 Feet



**ED-276
LA AQUEDUCT BRIDGE
AT CARROLL CREEK ROAD**